

1561


152

Process ID#110636

Ward of St. Anns

County of St. George

Cadastral Sheet A.20.H. $\frac{13E}{3/a/4}$

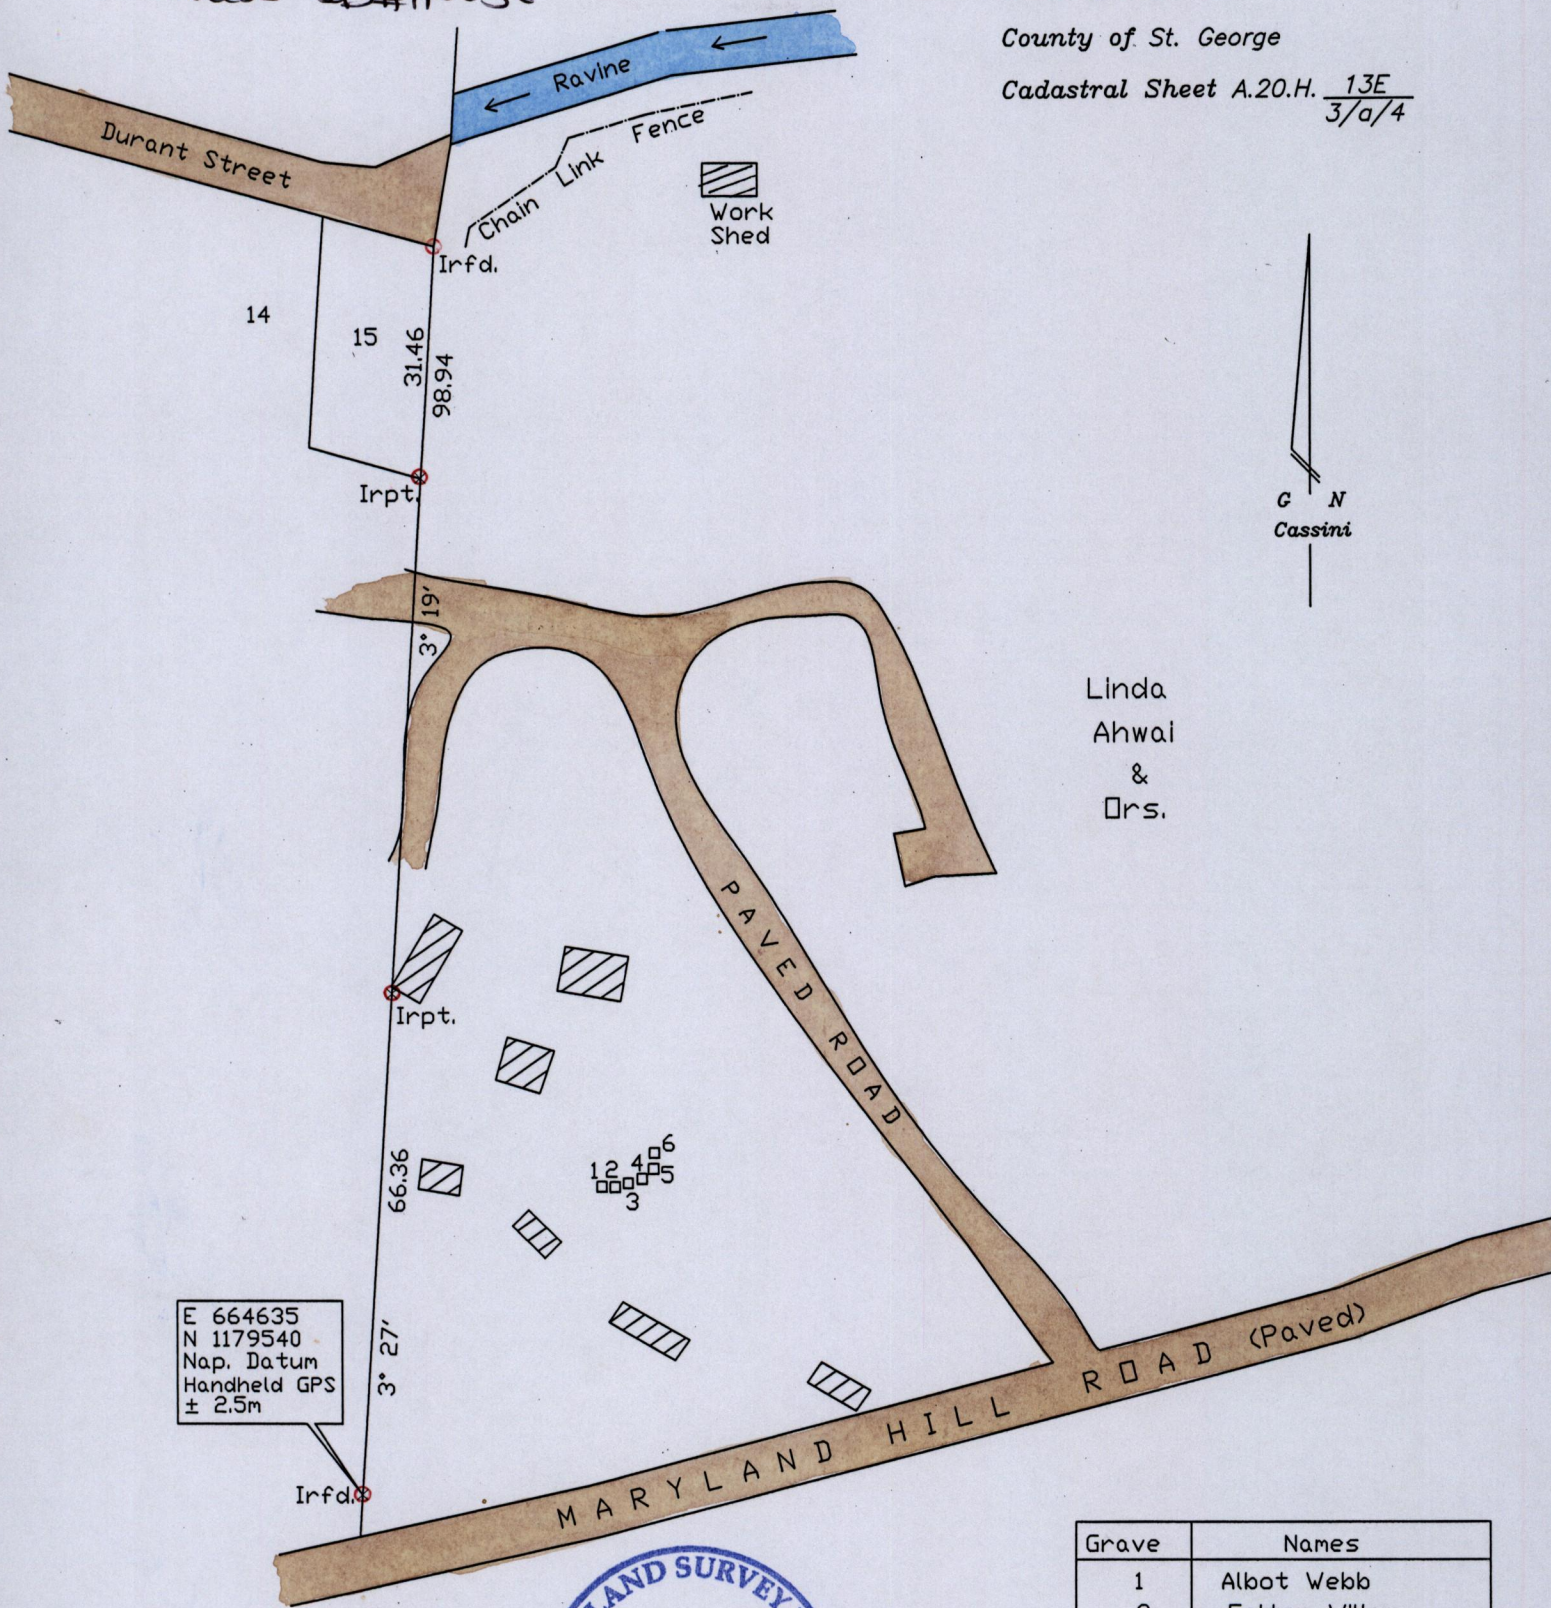

Linda Ahwai & Ors.



Grave	Names
1	Albot Webb
2	Folton Willam
3	Edna Dgarro
4	Renold
5	Henrietta Ganace
6	Dooren

SCALE 1/1000

Distances are in metres

PLAN showing the position of Roads and buildings in relation to the western boundary of a 12 Acre parcel in the Ward of St. Anns

Surveyed by me with due authority in March 2015 for Linda Ahwai & Ors.

Certified correct in accordance with Regulation 25(1) of the Land Surveyors Regulations 1998

Checked by..... *Arnold Ramon-Fortune*

Entered..... Trinidad & Tobago Land Surveyor. *12th JUNE* 2015

