

U.P.R.N. No.

Process ID 110639

1561

Cadastral Sheet B.17.K. 13 F

Ward of St.Anns

County of St.George


3/d

153

U.T.M.
G. N.

now or formerly
Usman M. Adam

R.D.#5972/1937

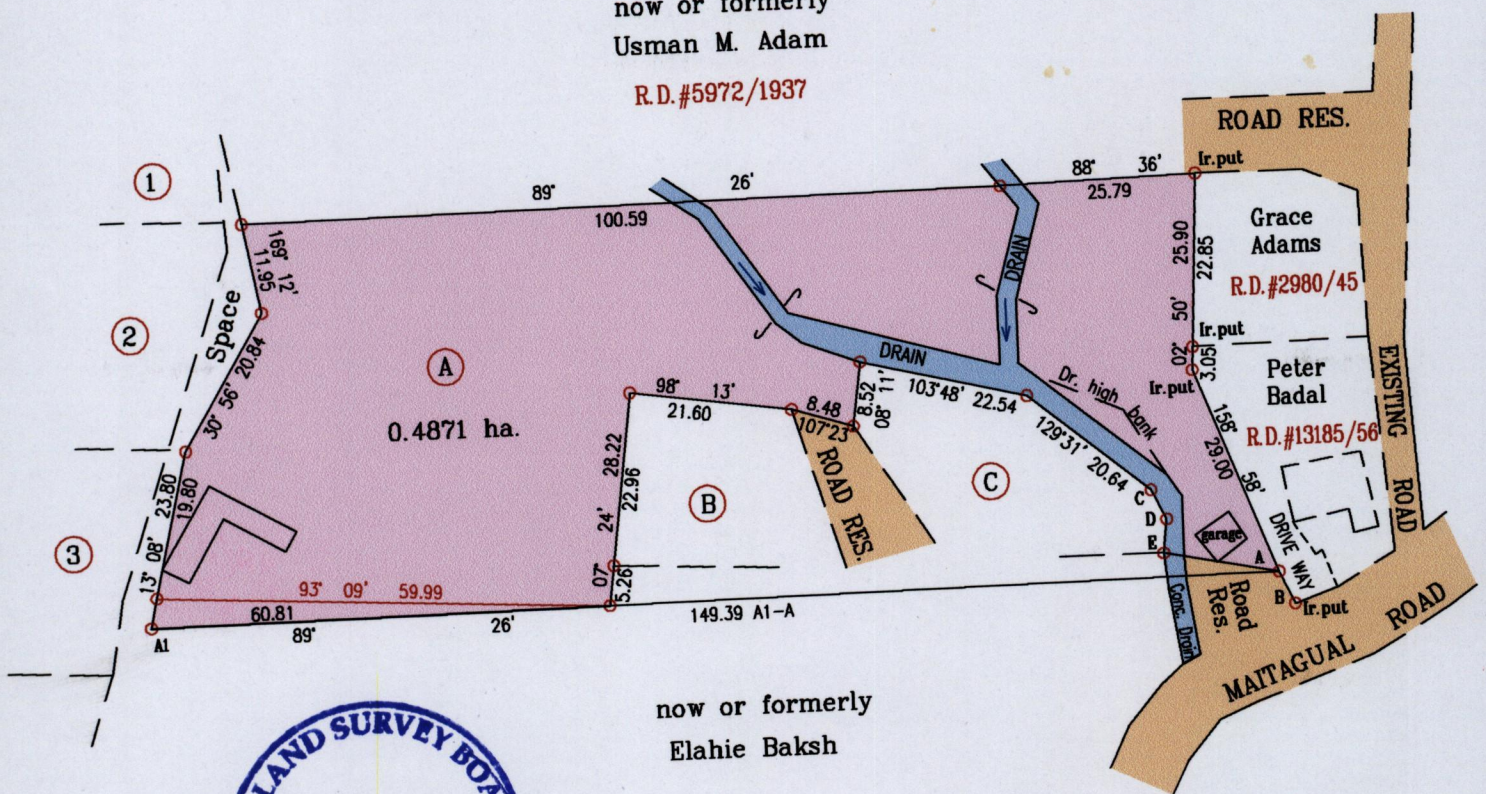

now or formerly
Elahie Baksh



Ir.put (B)- 670318m E
1178351m N
Naparima U.T.M. Zone20(+/-3.0m)
Hand Held G.P.S. Coordinates

Bk. 857 Fol.90
Bk. 1181 Fol.98

C-D	153° 55'	4.35
D-E	186° 39'	4.52
E-A	101° 21'	15.35
A-B	154° 42'	4.74

SCALE 1/ 1000

Distances are in metres

Denotes Iron found except where stated.

Bearings are U.T.M. Grid based on Solar Observations

Plan of a Parcel of land coloured pink in the Ward of St.Anns
Containing zero point four eight seven one hectares

Surveyed by me,with due authority in June 2015 for Israel Williams

Certified Correct in accordance with Regulation 25 (1) of the Land Surveyors Regulation 1998.

Entered on.....

Hugo Somarsingh

Trinidad and Tobago Land Surveyor(TTLS)..... 15th June 2015

