

U.P.R.N. No.

Process ID+110758

1561

160


Cadastral Sheet B.17.M., 23 B

2/b

Ward of St. Anns

County of St. George

Cassini  
G. N.

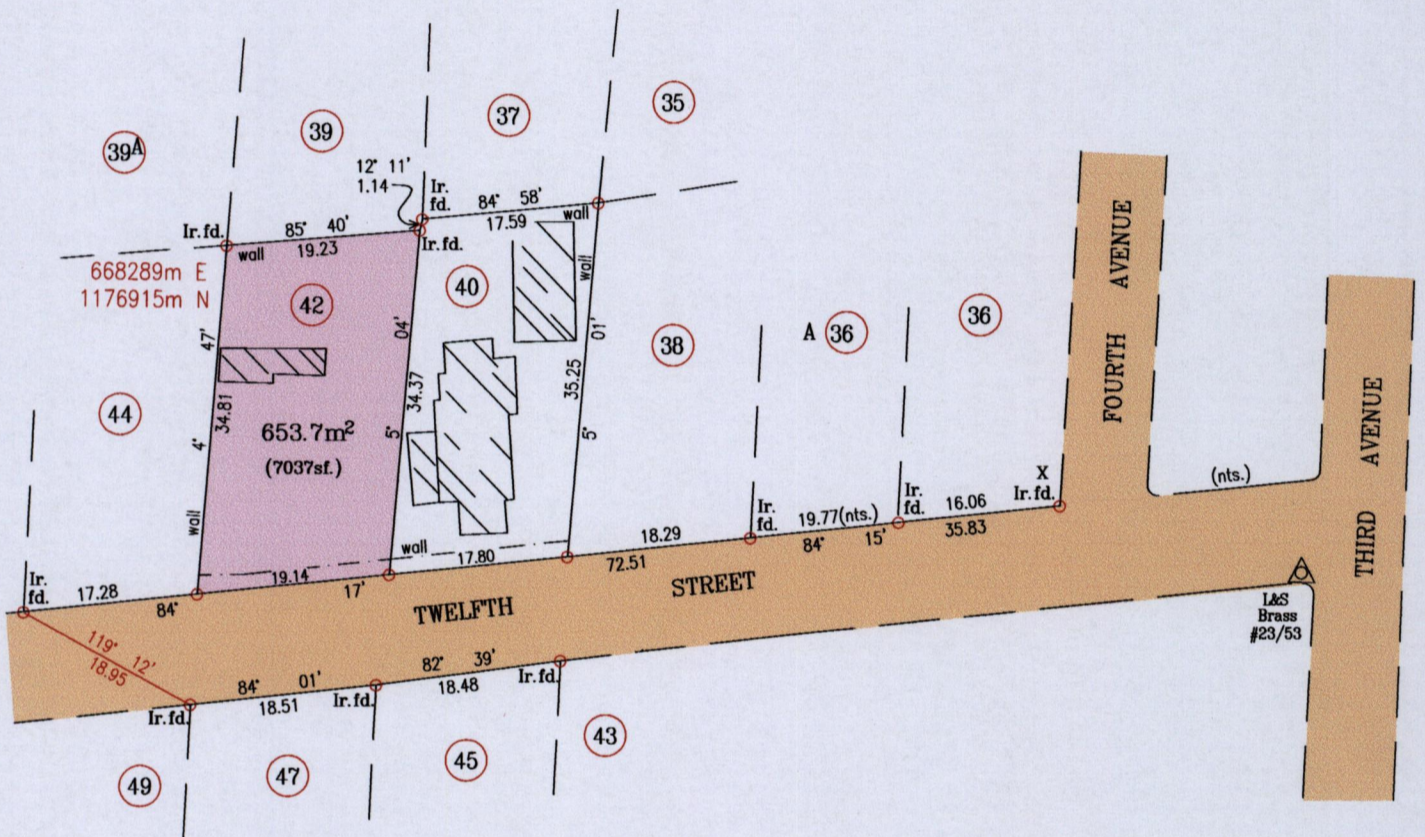

Vide Plan L.A.38  
Bk. 1261 Fol.167  
Bk. 1160 Fol. 74

X- Brass 88° 32' 129.58(nts.)

SCALE 1/ 750

Distances are in metres

Coordinates are based on GPS finding  
UTM. Zone20,Naparima B.W.I.(+/-5.0m)

○ Denotes Iron put except where otherwise stated

Bearings are Cassini Grid based on Solar Observations.

Plan of a Parcel of land coloured pink in the Ward of St.Anns

Containing six hundred and fifty three point seven square metres

Surveyed by me,with due authority on July 2013 for Jacqueline David

Certified Correct in accordance with Regulation 25(1) of the Land Surveyors Regulation 1998.

Entered on.....

Trinidad and Tobago Land Surveyor(TTLS)

*Hugo Somarsingh*  
17/6/2015

