

1561

161

U.P.R.N. No.

Cadastral Sheet B.17.M., 23 B


2/b

Process *IDA 110764*

Ward of St. Anns

County of St. George

Cassini
G.N.

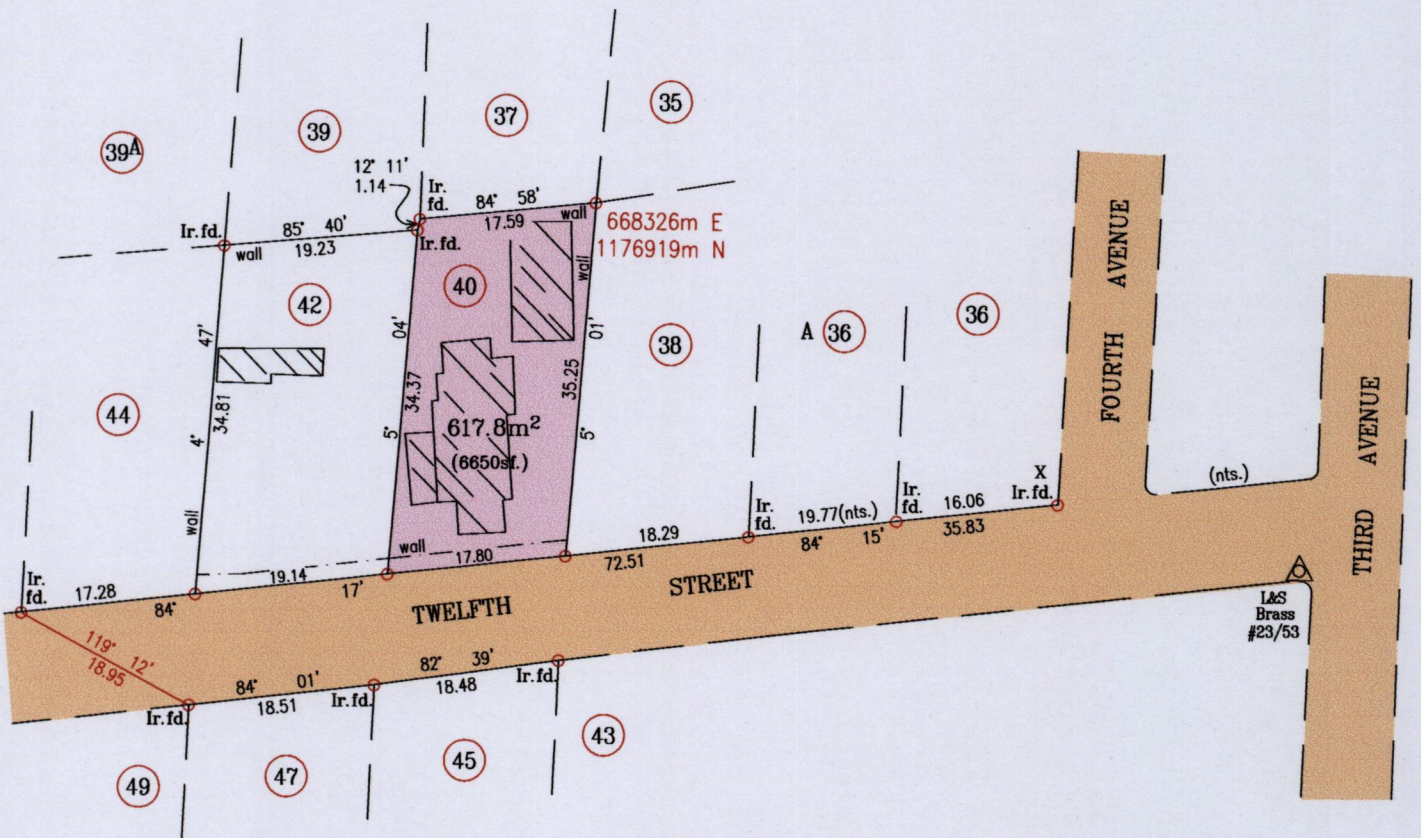

Vide Plan L.A.38
Bk. 1261 Fol.167
Bk. 1160 Fol. 74

X- Brass 88° 32' 129.58(nts.)

SCALE 1/ 750

Distances are in metres

Coordinates are based on GPS finding
UTM. Zone20,Naparima B.W.I.(+/-5.0m)

○ Denotes Iron put except where otherwise stated

Bearings are Cassini Grid based on Solar Observations.

Plan of a Parcel of land coloured pink in the Ward of St.Anns

Containing six hundred and seventeen point eight square metres


Surveyed by me,with due authority on July 2013 for Jacqueline David

Certified Correct in accordance with Regulation 25(1) of the Land Surveyors Regulation 1998.

Entered on.....

Trinidad and Tobago Land Surveyor(TTLS)

Hugo Somarsingh
17th June

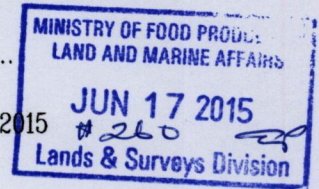

9