

1561

165

Lot No.44 Tenth Street, Barataria.


Cadastral Sheet B.17.N. 23B
2/b

Ward of St. Anns

County of St. George

Reg Deed No. DE2006 011010 81D001

Process ID#110781

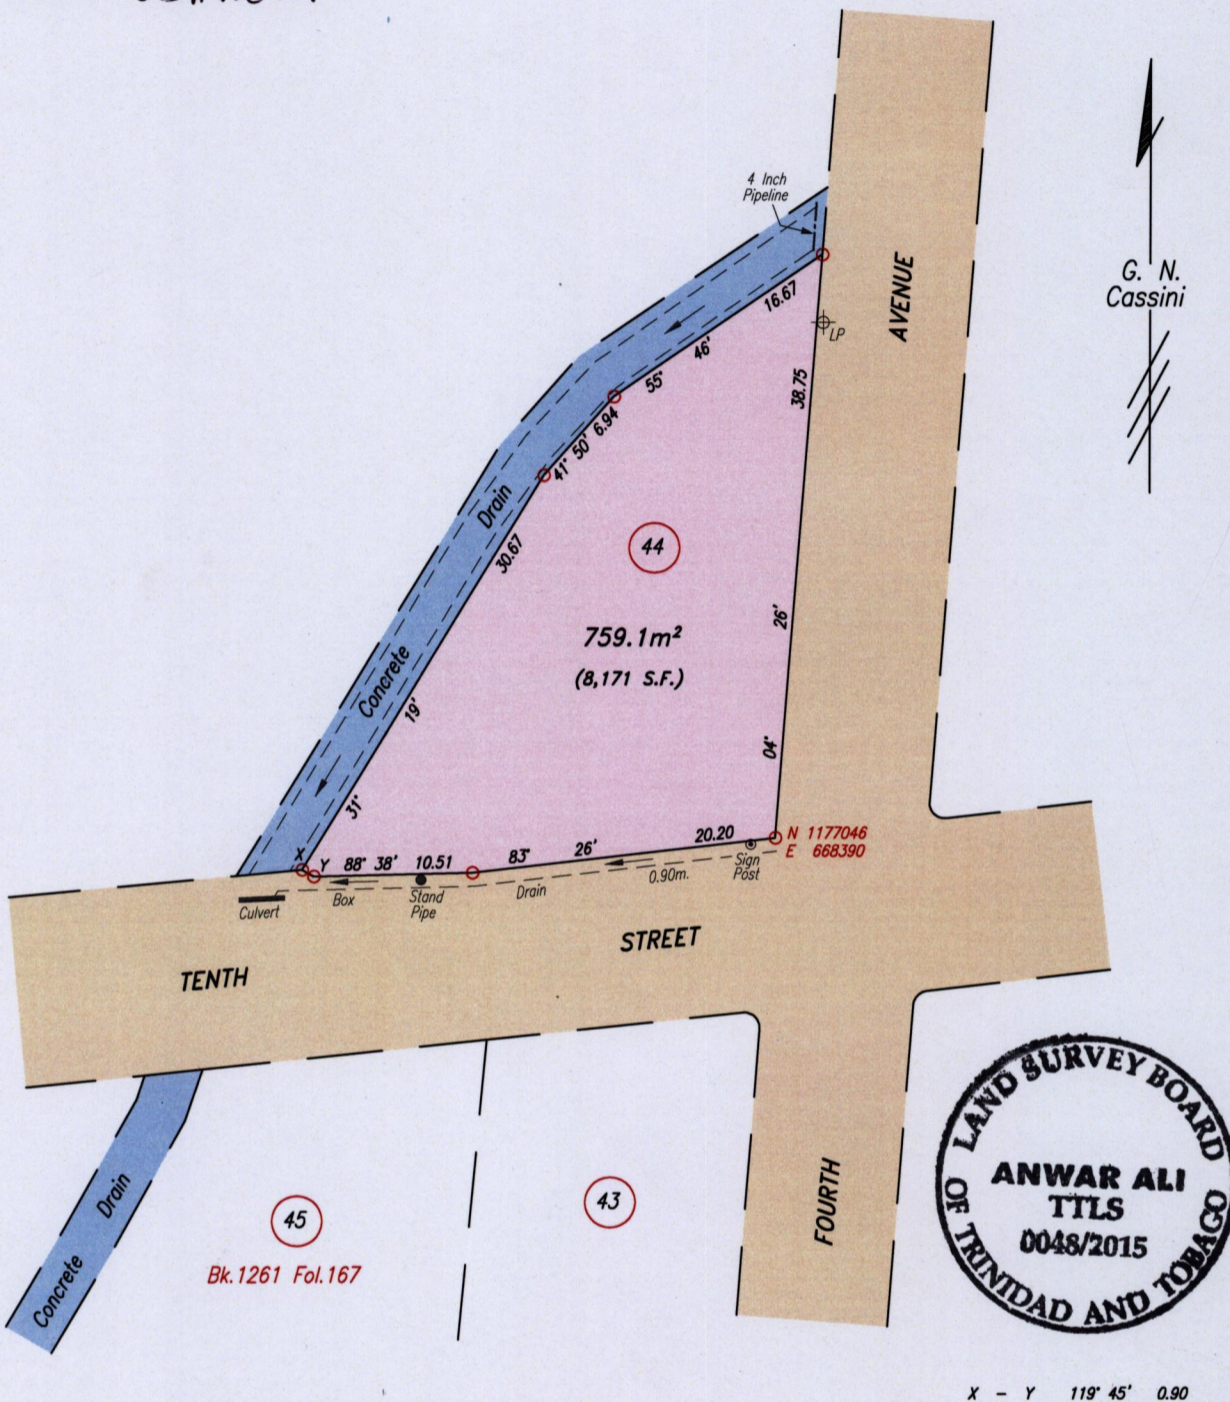

SCALE 1:500

Distances are in metres

○ Denotes Iron put except where otherwise stated
 Co-ordinates are Naparima/UTM, derived using handheld GPS (+/-5m)
 Bearings are Cassini Grid based on Solar Observations
 PLAN of a Parcel of land coloured pink in the Ward of St. Anns
 Containing seven hundred and fifty nine point one square metres
 Surveyed by me, with due authority, on June 10th & 16th 2015 at the request of Anzal Ali
 Certified Correct in accordance with Regulation 25 (1) of the Land Surveyors Regulations 1998

Checked by

Anwar Ali

Entered on Trinidad & Tobago Land Surveyor. 16th June 2015

FILE PATH = ADA002 D:\ARANGUEZ\ANZAL ALI.DWG.

MINISTRY OF FOOD PRODUCTION
 LAND AND MARINE AFFAIRS
 JUN 18 2015
 #275 RR
 Lands & Surveys Division

497