

1561

1683

Cadastral Sheet B.17.M 23B
2/b



Ward of St. Anns

County of St. George

#36 NINTH STREET, BARATARIA

Process ID# 110793

B1 - B : 177° 12' 0.38
A - A1 : 03° 06' 4.62

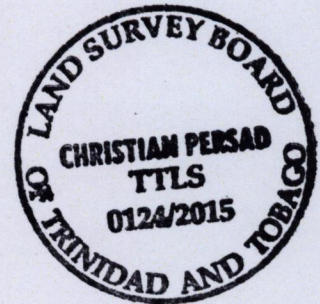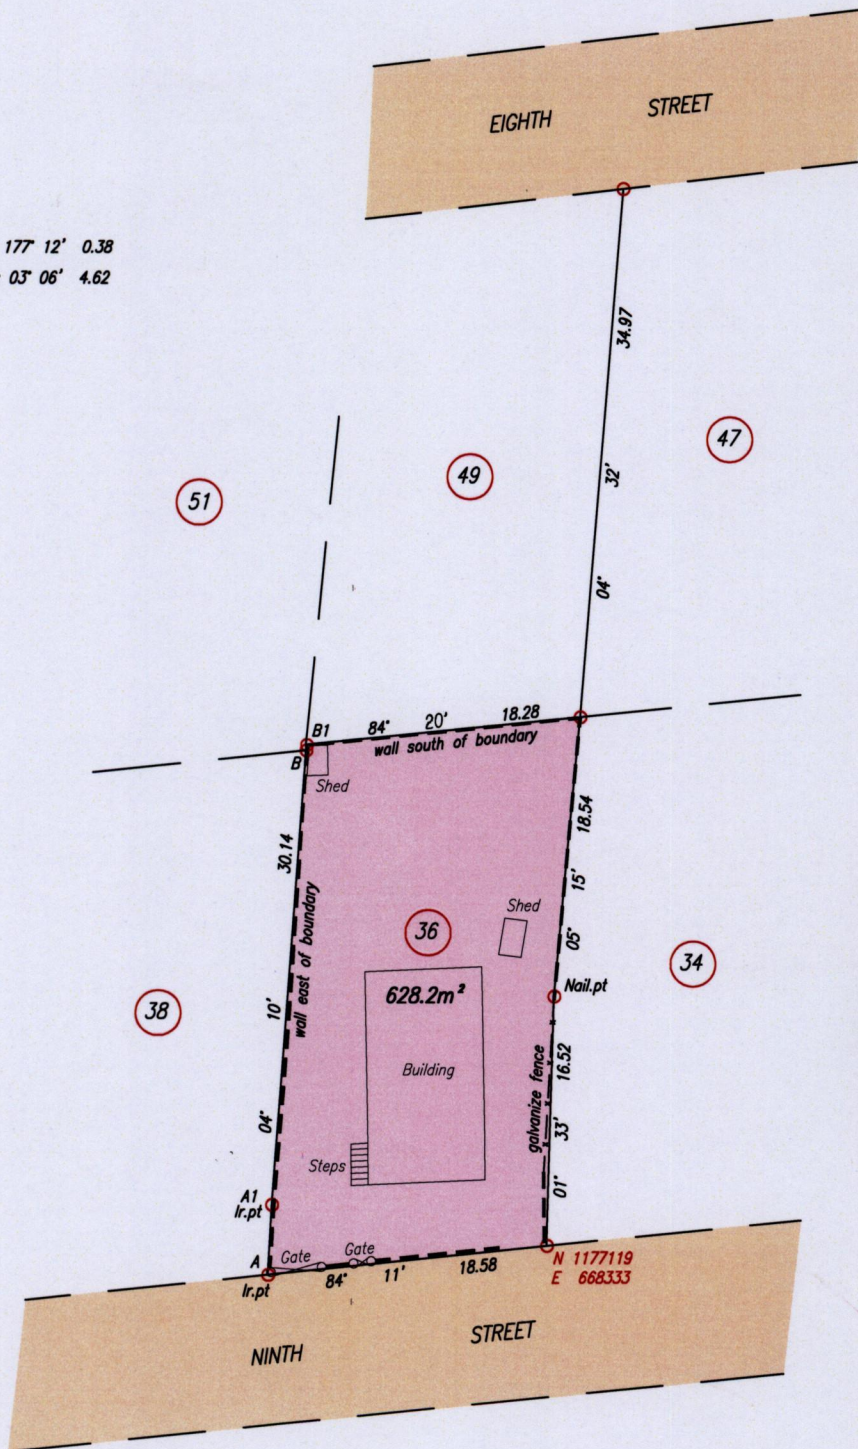

SCALE 1:500

Distances are in metres

○ Denotes Iron found except where otherwise stated
 Co-ordinates are Naparima/UTM derived using handheld GPS (+/-5m)
 Bearings are Cassini Grid based on Solar Observations
 Plan of a Parcel of land coloured pink in the Ward of St. Anns
 Containing six hundred and twenty eight point two square metres
 Surveyed by me, with due authority, on June 22nd 2015, at the request of Allison Wellington
 Certified correct In accordance with Regulation 25 (1) of the Land Surveyors Regulations 1998

Checked by *Christian Persad*

Entered on Trinidad & Tobago Land Surveyor . . . 22nd June 2015
FILE PATH = ADA003/D/ARAGUEZ/C.PERSAD/MS. ALLISON WELLINGTON.DWG

