

1561



176

See Reg. Deed No. DE 2013 011286 64D001

Ward of St. Anns  
County of St. George  
Cadastral Sheet B.17.B.  $\frac{13F}{1/c}$

Process ID # 110836

LA CANOA

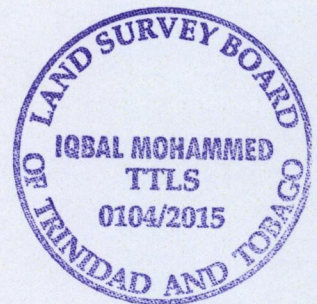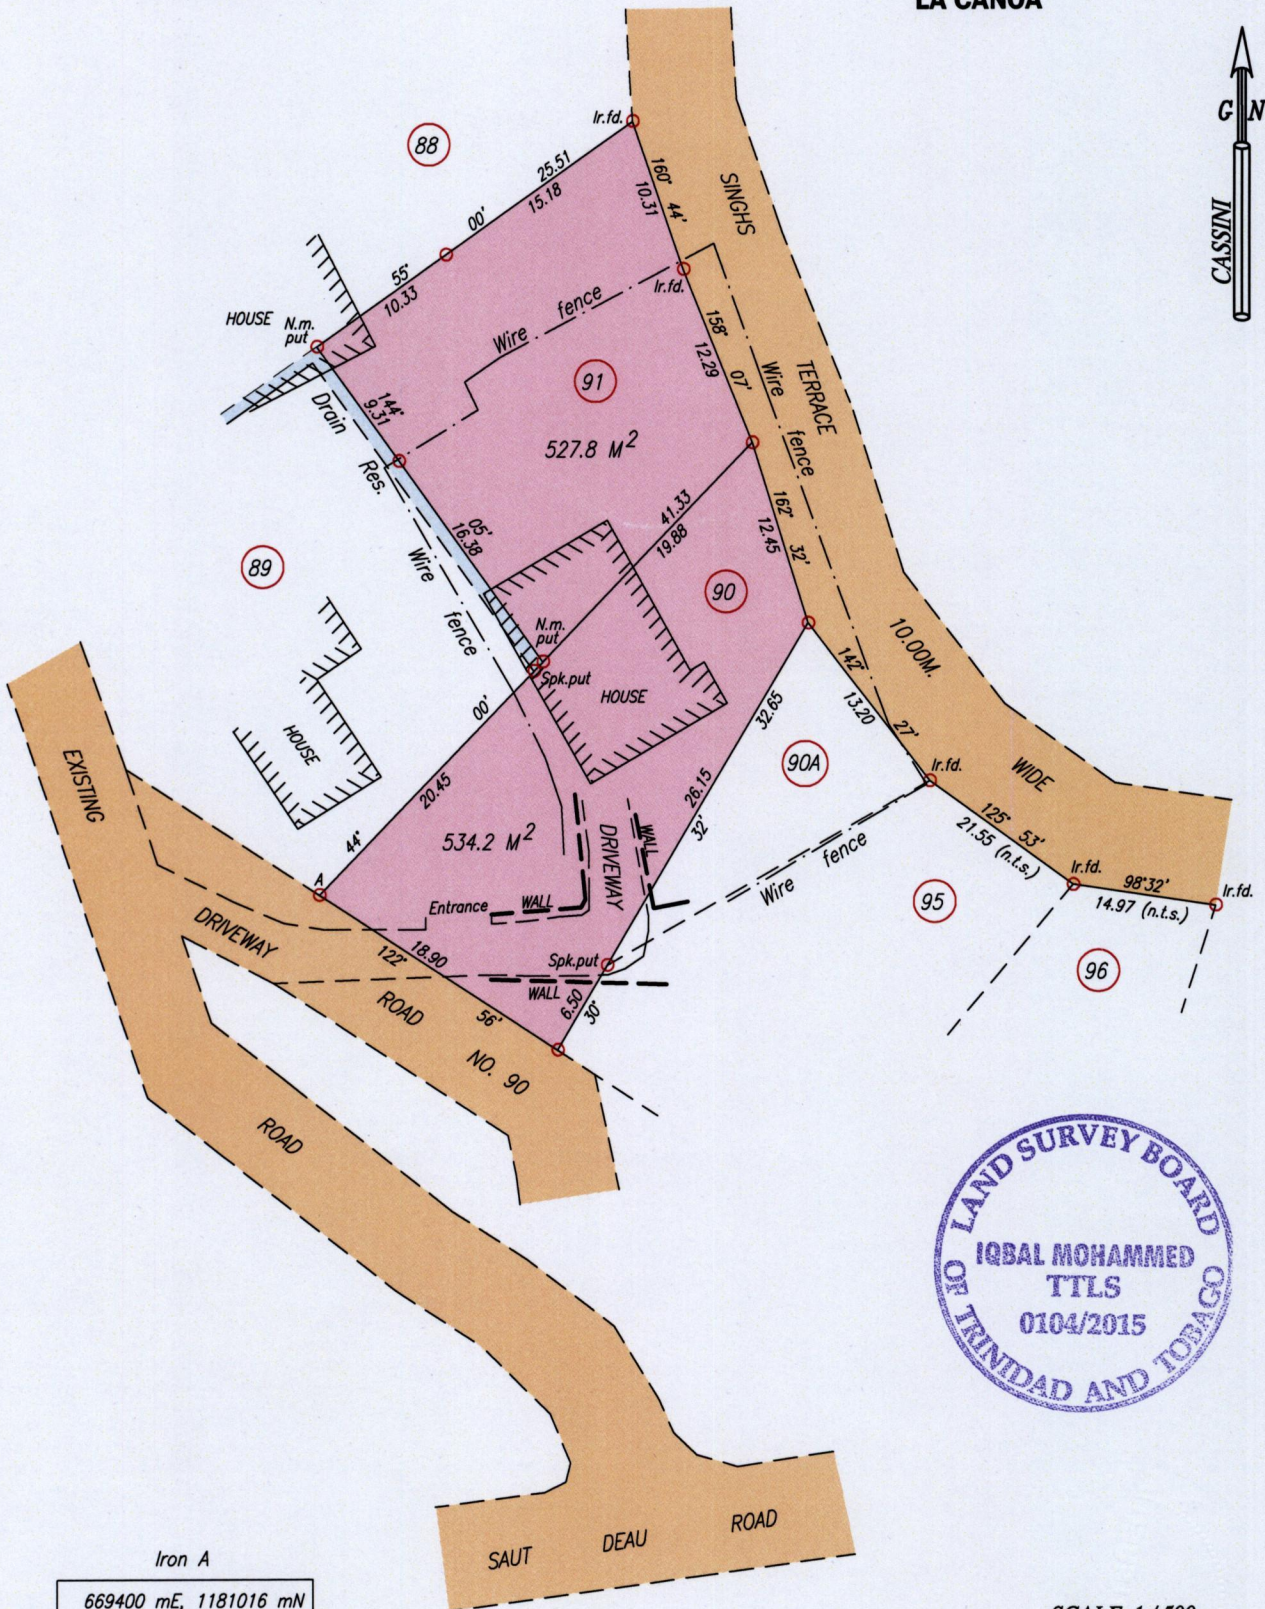

Iron A  
669400 mE, 1181016 mN  
U.T.M. 20, Nap. (+/- 3m.)  
G.P.S. (Handheld)

SCALE 1/500

Distances are in metres

○ Denotes Iron put except otherwise stated

Bearings are Cassini Grid based on Solar Observations

To obtain UTM bearings, subtract 18 minutes

PLAN of two Parcels of land coloured pink in the Ward of St. Anns

Containing together one thousand and sixty two point zero square metres

Surveyed by me with due authority, on June 22nd, 2015 for Werner Hercules & Romain Roxanne Hepburn

Certified Correct in accordance with Regulation 25 (1) of The Land Surveyors' Regulations 1998,

Entered on . . . . .

*Iqbal Mohammed*

Trinidad & Tobago Land Surveyor (T.T.L.S) . . . . . 27/6/2015

