


1561

1833

Process ID# 111096

Cadastral Sheet B.22.B. 23C
1/c
Ward of St Anns
County of St George

Lot 130A Aranguez main Road,
Aranguez

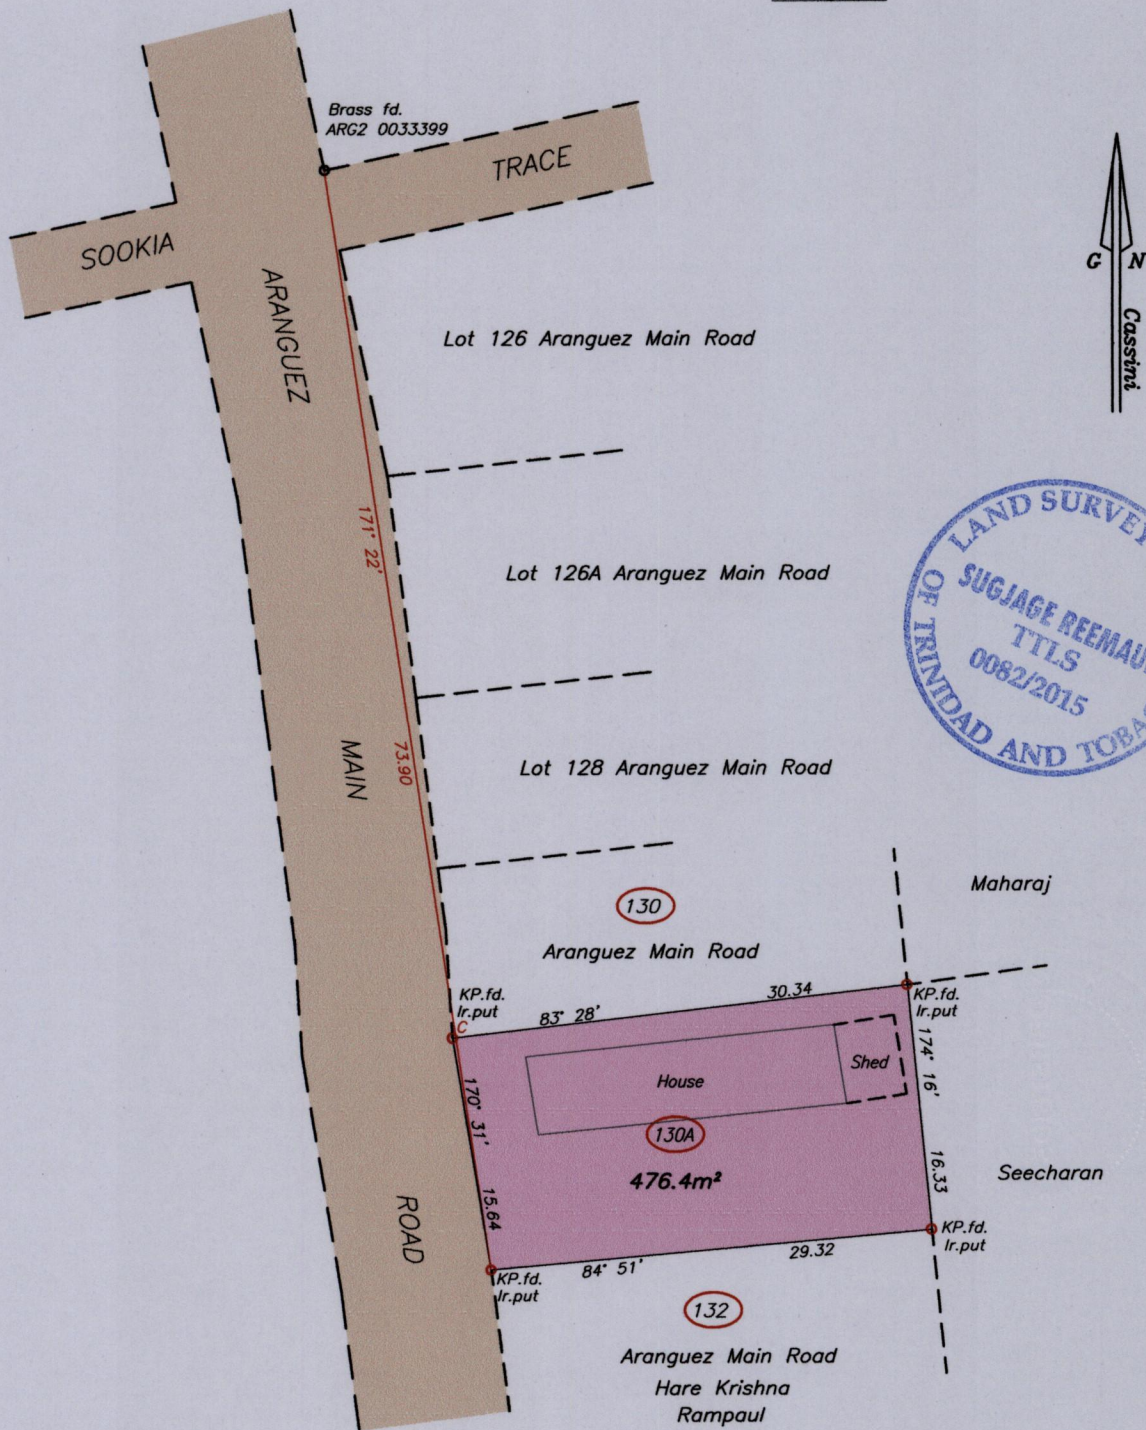

U.T.M.	
C	N. 1176 243
	E. 0670 057

Nap. Datum ± 5.0 m
Hand held G.P.S.

--- Wall

SCALE 1/500


Distances are in metres

○ Denotes Iron Put/KP Found unless otherwise stated
Bearings are Cassini Grid based on Solar Observations

Plan of a Parcel of land coloured pink in the Ward of St Anns
Containing four seven six point four square metres

Surveyed by me, with due authority, in May 2015 for Ramesh Garib

Certified Correct In accordance with Regulation 25 (1) of the Land Surveyors' Regulations 1998,

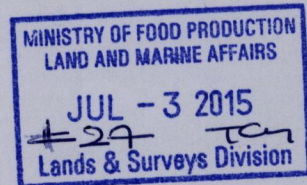

Sheema

Entered On.....

Trinidad & Tobago Land Surveyor..... 3rd July, 2015