

1561

192


Process ID 111154

Cadastral Sheet $\frac{23C}{2/b}$ (B.17.N)

Ward of St. Anns

County of St. George

#62, Third Avenue, Barataria

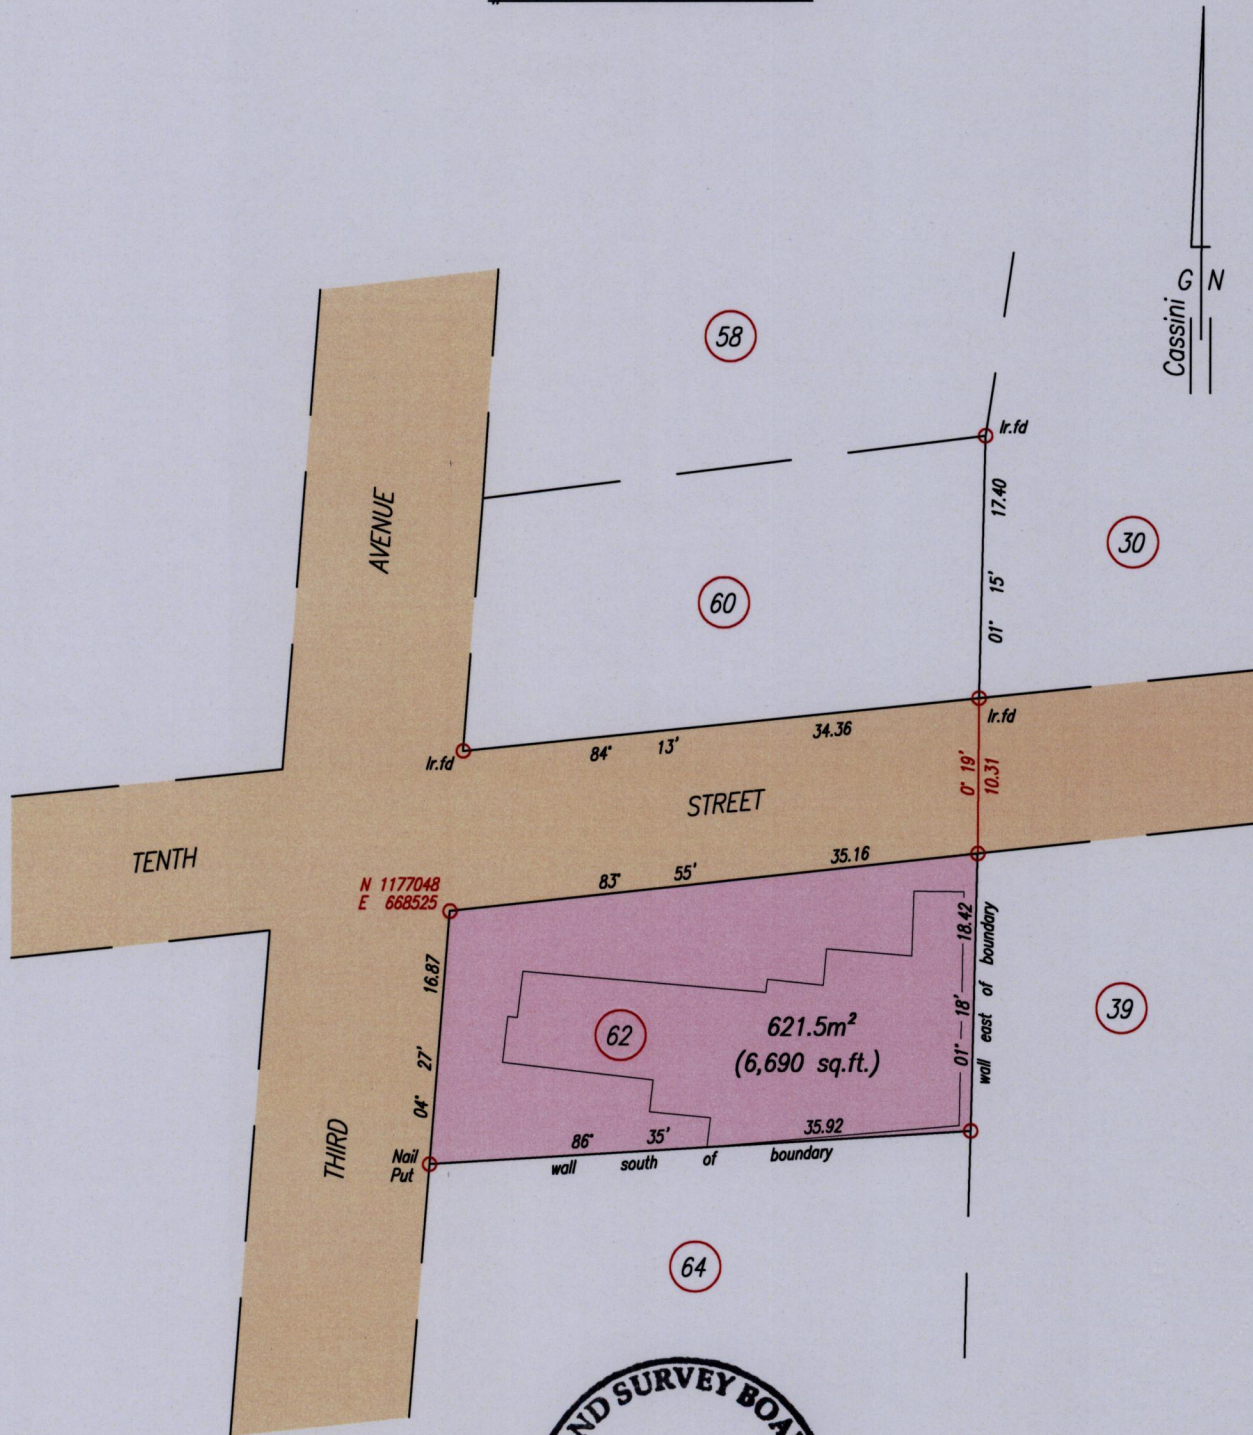

SCALE 1:500
Distances are in metres

○ Denotes Iron Put except where stated otherwise
 Bearings are Cassini Grid based on Solar Observations
 Co-ordinates are Naparima 1955/UTM, derived using Handheld GPS (+/-3m)

PLAN of a parcel of land coloured pink in the Ward of St. Anns
 Containing six hundred and twenty one point five square metres
 Surveyed by me, with due authority, on July 6th 2015, at the request of Lynette Walker
 Certified correct in accordance with Regulation 25 (1) of the Land Surveyors Regulations 1998

Checked by *Christian Persad*

Entered on Trinidad & Tobago Land Surveyor 08/07/2015.

