

1561

193


Process ID# 111158

#98 Twelfth Street, Barataria

Cadastral Sheet $\frac{23C}{2/b}$ (B.17.M)

Ward of St. Anns

County of St. George

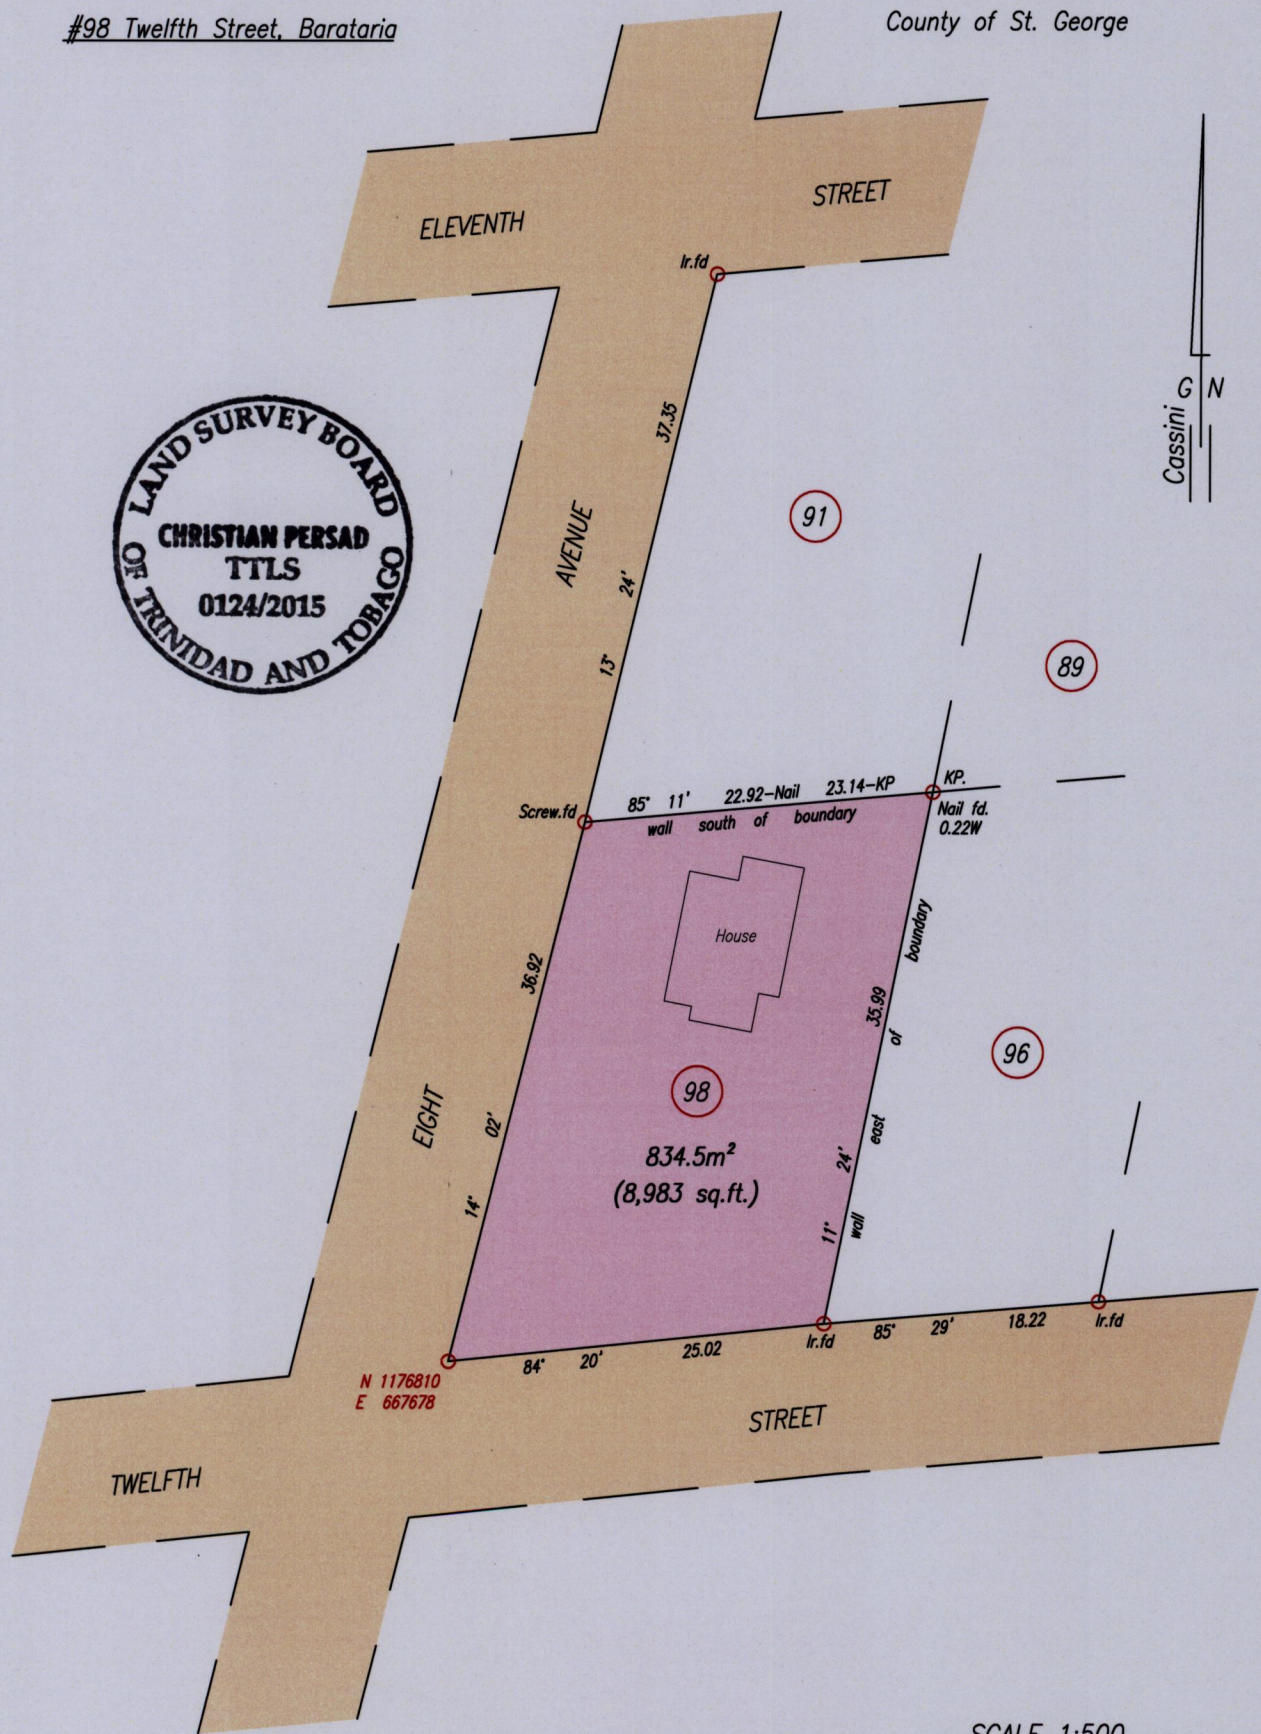

SCALE 1:500
Distances are in metres

○ Denotes Iron Put except where stated otherwise
Bearings are Cassini Grid based on Solar Observations
Co-ordinates are Naparima 1955/UTM, derived using Handheld GPS (+/-3m)

PLAN of a parcel of land coloured pink in the Ward of St. Anns
Containing eight hundred and thirty four point five square metres
Surveyed by me, with due authority, on July 1st 2015, at the request of Erica Carr
Certified correct in accordance with Regulation 25 (1) of the Land Surveyors Regulations 1998

Checked by

Christian Persad

Entered on

Trinidad & Tobago Land Surveyor.

