

1561

1988



SUB-DIVISION

Vide	Plan MG68 RD# 6681/1989
UTM (Nap.) co-ord of Irput 'M' (Handheld GPS) +/-5m	N 1174756 m E 669405 m

23C
3/a

Cadastral Sheet B.22.B
Ward of St. Anns
County of St. George
"El Socorro South"

Process 111170

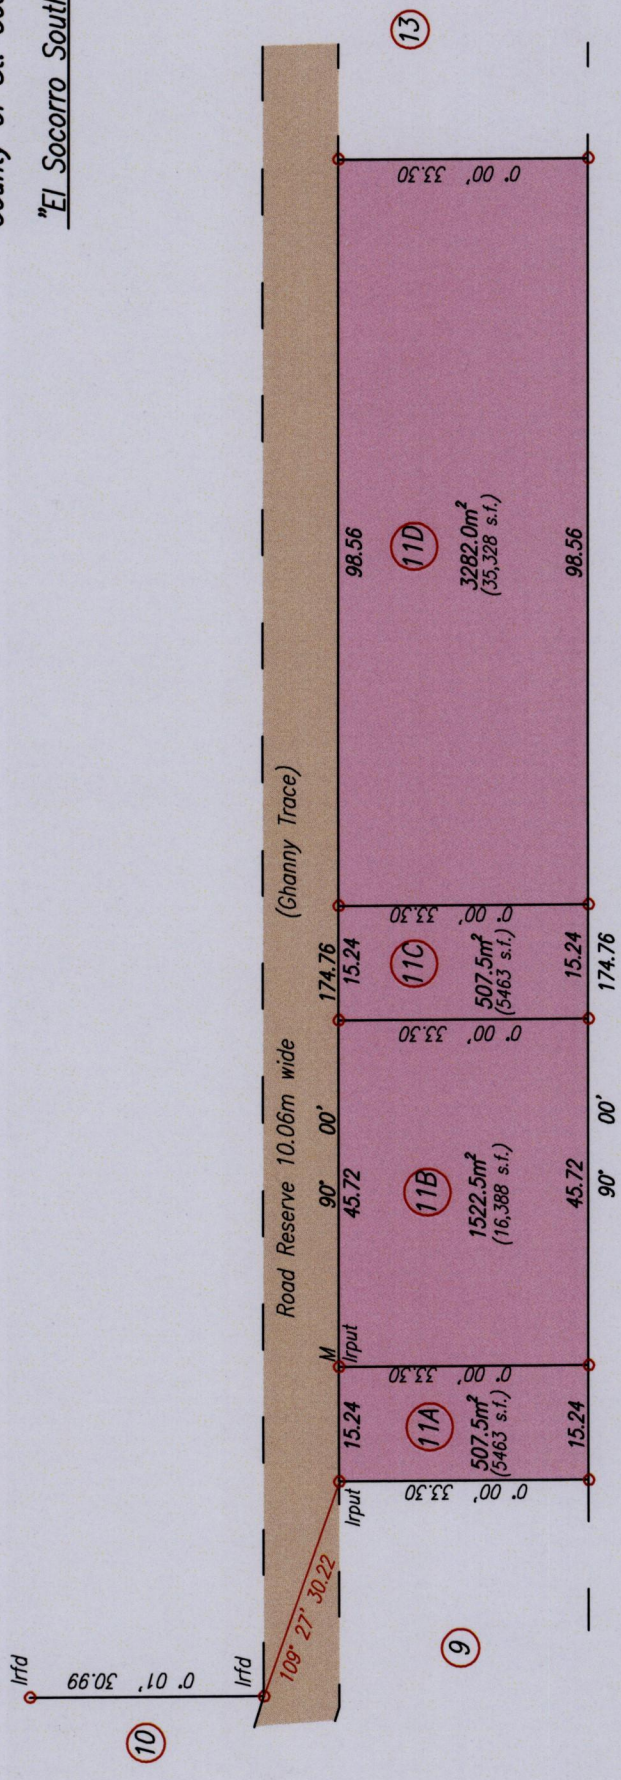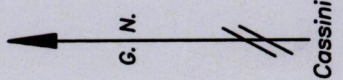

now or formerly
Peru Meah

○ Denotes Iron No Mark Put unless otherwise stated
Bearings are Cassini and based on Solar Observations

SCALE 1:1000
Distances are in metres

PLAN of 4 Parcels of land coloured pink in the Ward of St. Anns
Containing together five thousand eight hundred and nineteen point five square metres
Surveyed by me, with due authority, in June 2012 for Saied Mohammed.
Certified correct, in accordance with Regulation 25 (1) of The Land Surveyors Regulations 1998,



.....
Trinidad & Tobago Land Surveyor: 16 July 2015

Entered On.....