

1561


2013

Reference
Bk. 1201 Fol. 136
Reg. Deed No. 10953/1999

Cadastral Sheet B.17.B. 13F
Ward of St. Anns 1/c
County of St. George

LA CANOA ROAD, LOWER SANTA CRUZ

Process ID# 111240

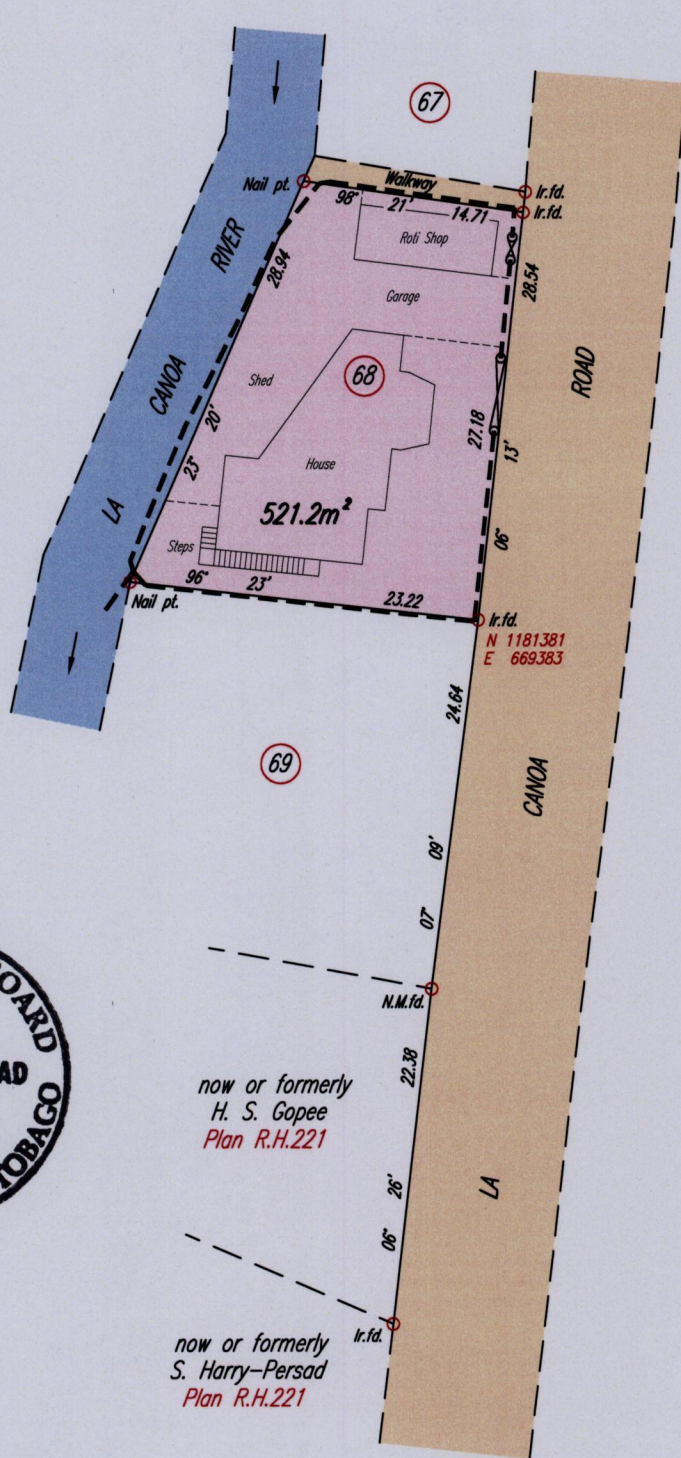

--- Wall
 Gate

SCALE 1:500

Distances are in metres

Co-ordinates are Naparima/UTM, derived using handheld GPS (+/-5m)
Bearings are Cassini Grid based on Solar Observations

PLAN of a Parcel of land coloured pink in the Ward of St. Anns
Containing five hundred and twenty one point two square metres
Surveyed by me, with due authority, in October 2013 for Ramnath Badall
Certified Correct in accordance with Regulation 25 (1) of the Land Surveyors Regulations 1998

Checked by.

Christian Persad

Entered on.

Trinidad & Tobago Land Surveyor. 16th July 2015

FILE PATH = ADA002 D:\RAMNATH BADALL\RAMNATH BADALL CADASTRALDWG.

