
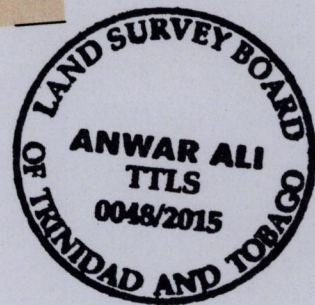


Process ID # 111254

Cadastral Sheet B.22.B. 23C  
Ward of St. Anns  
County of St. George

Lot 75C&D, New Dawn Drive, Aranguez.

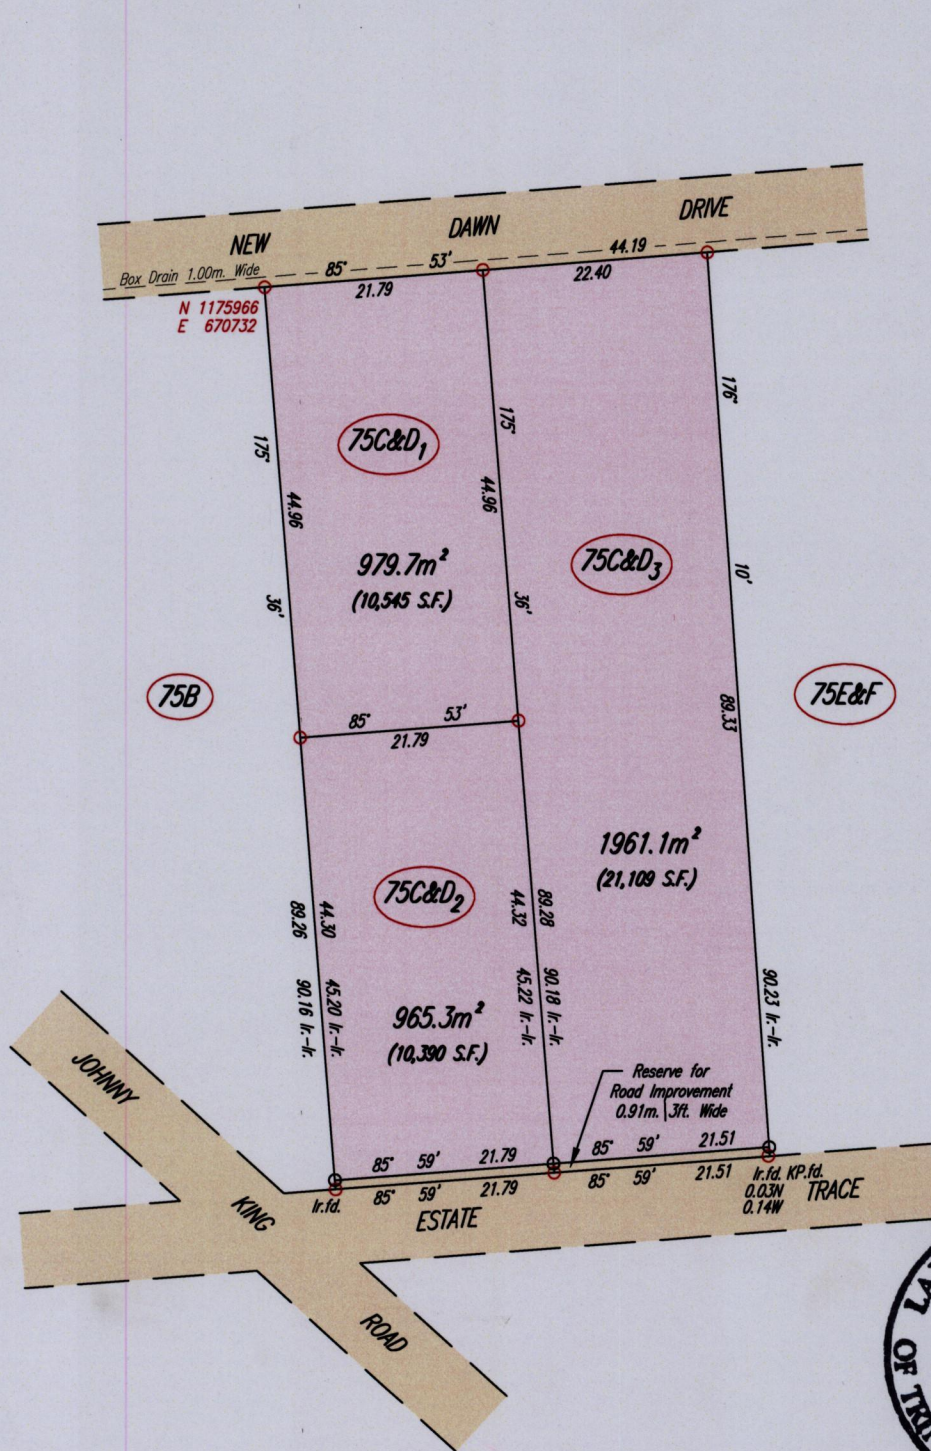

○ Denotes No mark put  
 ○ Denotes Iron put except where otherwise stated  
 Co-ordinates are Naparima/UTM, derived using handheld GPS (+/-5m)  
 Bearings are Cassini Grid based on Solar Observations

SCALE 1:750  
 Distances are in metres

PLAN of 3 Parcels of land coloured pink in the Ward of St. Anns  
 Containing together three thousand nine hundred and six point one square metres  
 Surveyed by me, with due authority, on July 21st 2015 at the request of Boyie Boodoo  
 Certified Correct in accordance with Regulation 25 (1) of the Land Surveyors Regulations 1998

Checked by . . . . . *[Signature]*

Entered on . . . . . Trinidad & Tobago Land Surveyor. . . . . 22nd July 2015  
 FILE PATH = ADA002 D:\ARANGUZZ\BOYIE BOODOO\_LOT75C&D\_CADASTRALDWG.

