


Process ~~111287~~

Cadastral Sheet B.17.0. ^{23C}/_{1/d}
Ward of St. Anns
County of St. George
Aranguez

PLOT 42A1

See R.D. DE 200200838104

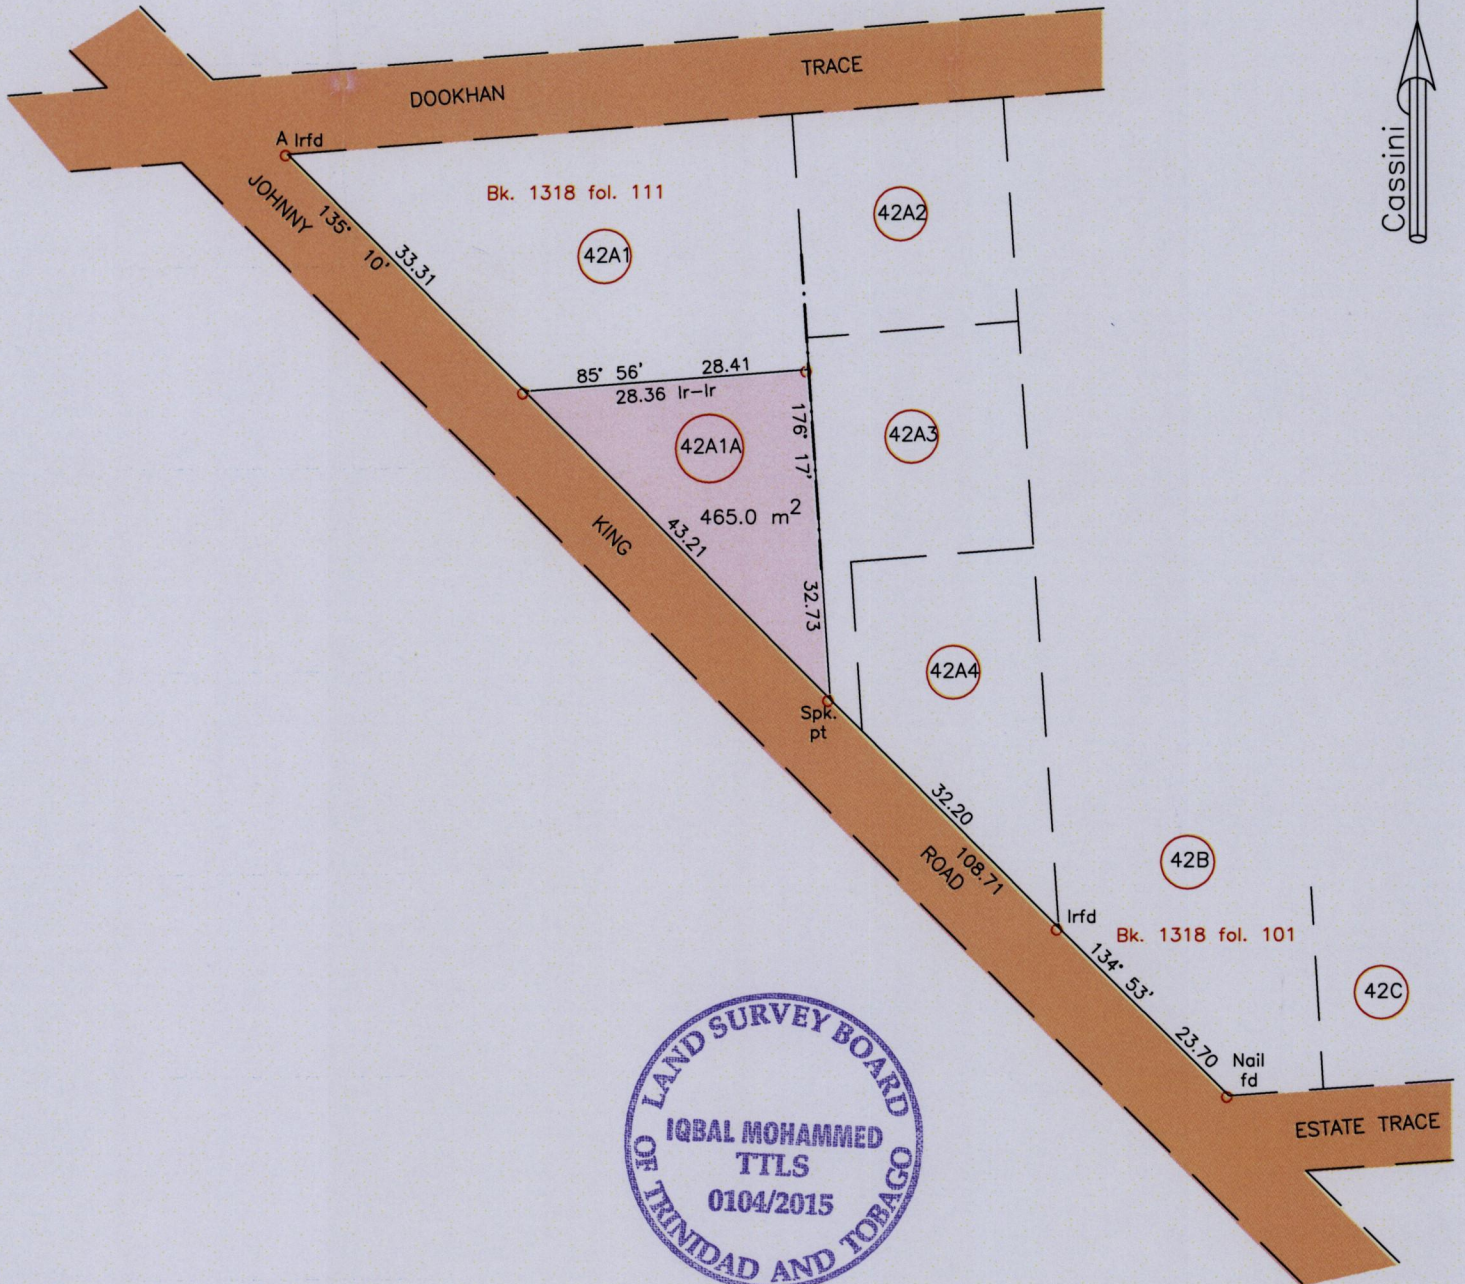

Iron A
1176333 mN
670267 mE

--- wall
SCALE 1/750
Distances are in metres

Coordinates are U.T.M. 20, Naparima (+/-3.0m)

o Denotes Iron put except otherwise stated

Bearings are Cassini Grid based on Solar Observations

To obtain UTM bearings subtract 18. minutes

PLAN of a parcel of land coloured pink in the Ward of St. Anns

Containing four hundred and sixty five point zero square metres

Surveyed by me with due authority in July, 2015 for Reynold Mohammed

Certified Correct in accordance with Regulation 25 (1) of The Land Surveyors Regulations 1998

Entered on..... *I q b a l m o h a m m e d*

Trinidad & Tobago Land Surveyor. 27/7/2015

MINISTRY OF FOOD PRODUCTION
LAND AND MARINE AFFAIRS
27 2015
370
Lands & Surveys Division