

1561

220

Cadastral Sheet B.22.B.

23B
2/d/4


Ward of St. Anns

County of St. George

PROTOCOL OF DEEDS
4092 of 1969

Process ID 111309

GN
U.T.M

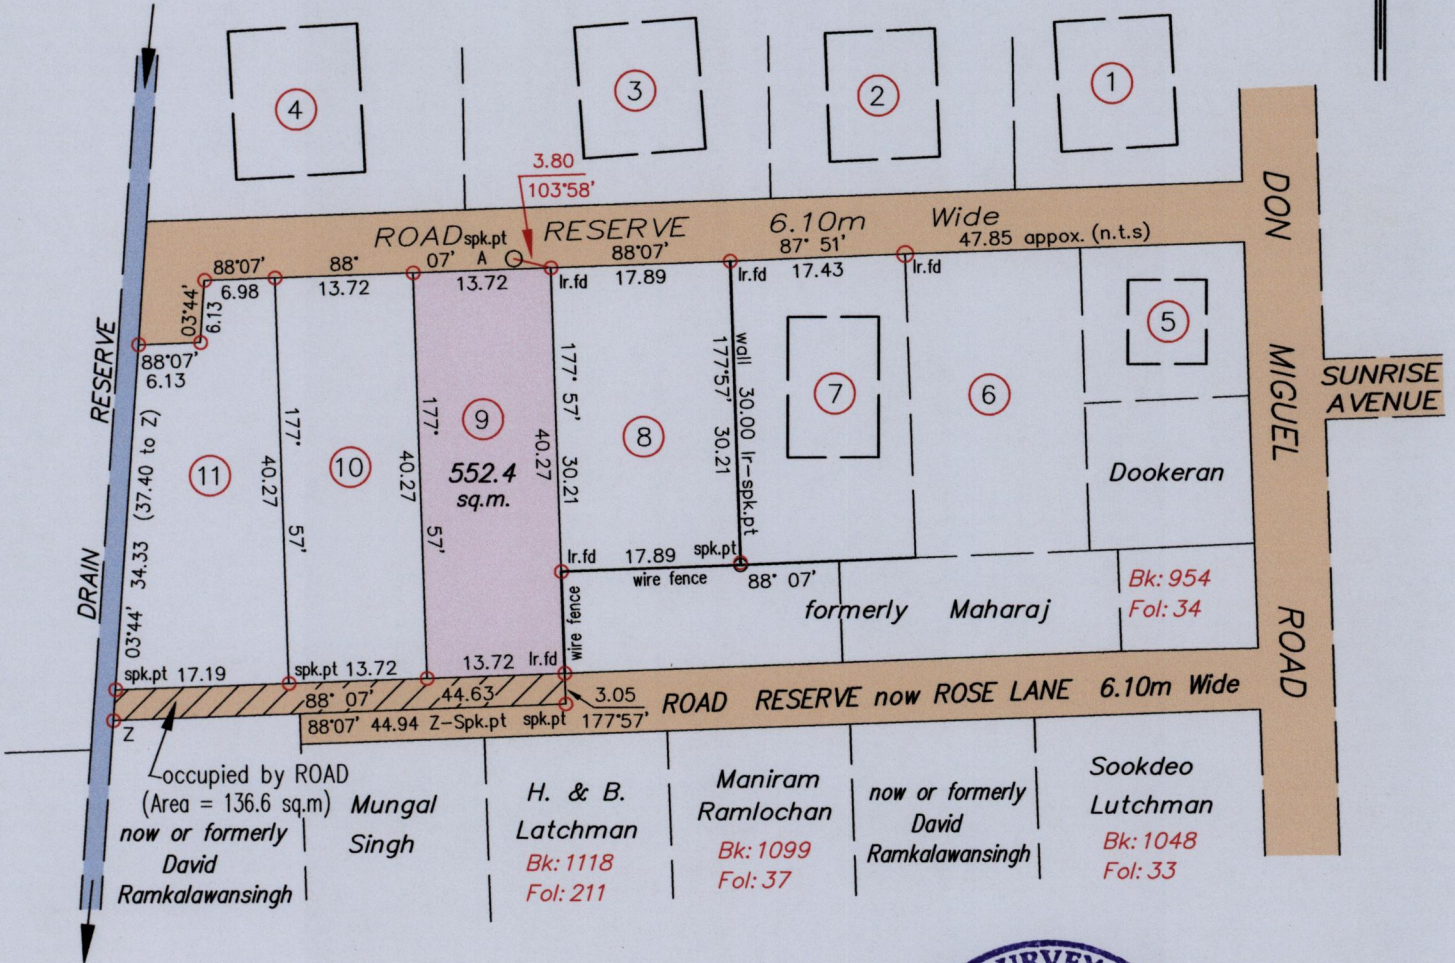

GPS WGS 84 (Zone 20) reading at Spike put A
N 1175756 E 668642 Accuracy (+/-2.0m)

- Denotes peg put unless otherwise stated
- Denotes Iron put unless otherwise stated

SCALE: 1/750

Note: Bearings are based on solar observations Distances are in Metres.

PLAN of a parcel of land coloured pink in the Ward of St. Anns
Containing five hundred and fifty two point four square metres (5,946.0 sq.ft)
Surveyed by me, with due authority, in June 2015 for Joey Maharaj
Certified correct in accordance with Regulation 25 (1) of the Land Surveyors' Regulations 1998.

Checked by *John de Sormeaux*

Entered on Trinidad & Tobago Land Surveyor

