


A : 1177632mN, 667873mE
 U.T.M. Zone 20N, Naparima (+/- 5.0m)
 Direct Observation - G.P.S. Handheld

Process Sheet 111317

Lot #5 Second Street, Barataria

Cadastral Sheet $\frac{23B}{2/b}$, B.17.I.
 Ward of St. Anns
 County of St. George

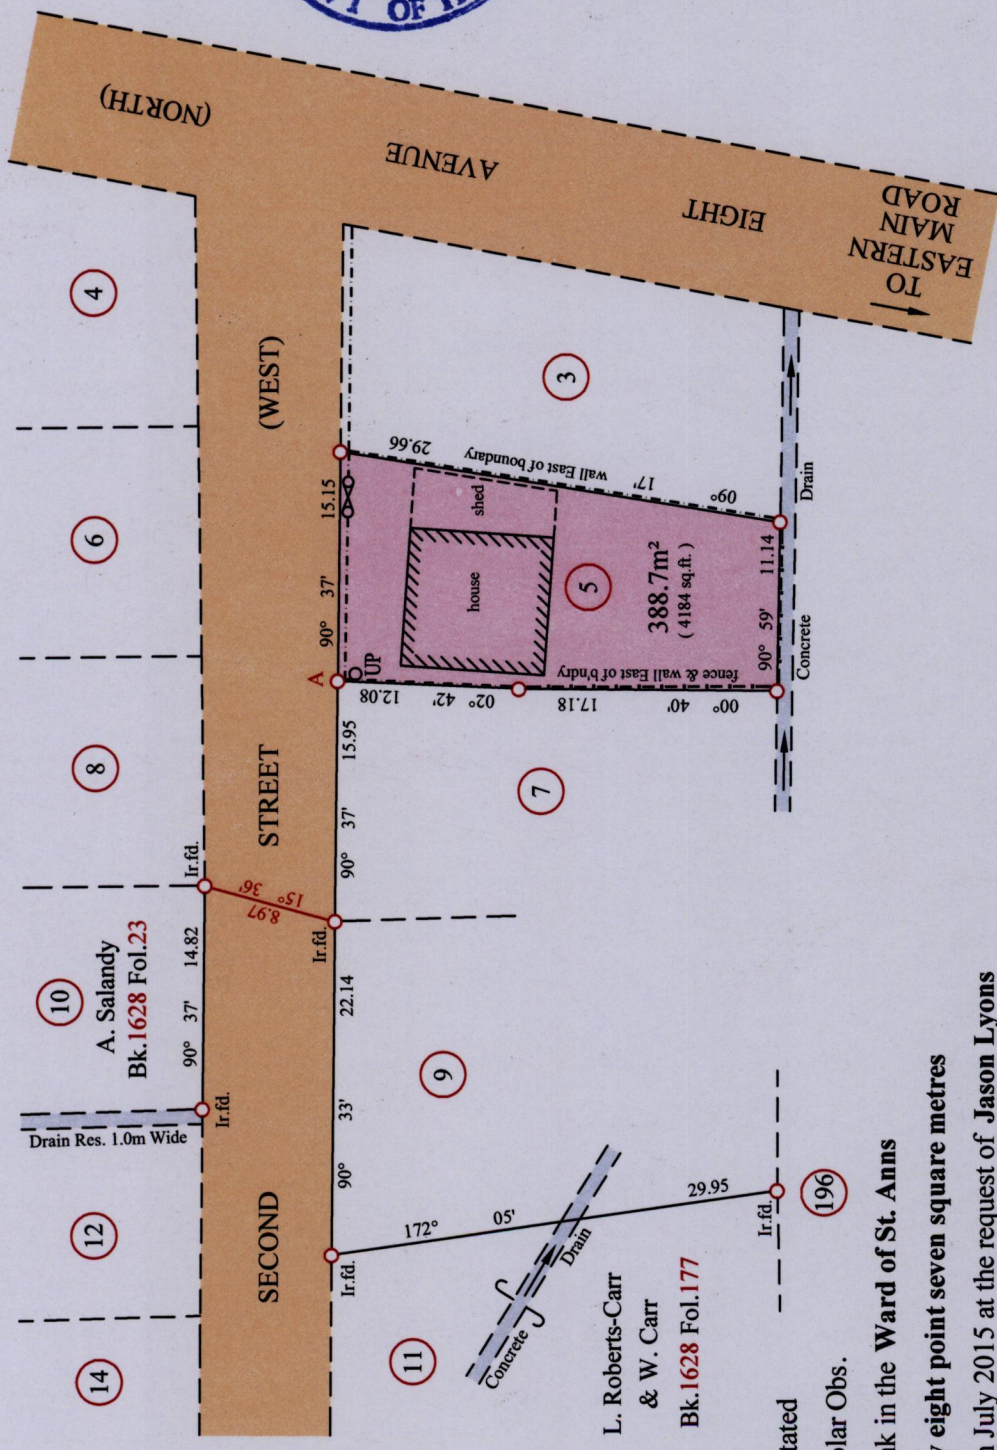

- UP ○ UTILITY POLE
- GATE
- WALL
- FENCE

SCALE 1: 500
 Distances are in Metres

○ Denotes Iron Put unless otherwise stated
 Bearings are U.T.M. Grid based on Solar Obs.


PLAN of a Parcel of land coloured pink in the **Ward of St. Anns**

Containing **three hundred and eighty eight point seven square metres**
 Surveyed by me, with due authority, in July 2015 at the request of **Jason Lyons**
 Certified Correct, in accordance with Regulation 25(1) of the Land Surveyors Regulations 1998

Entered on

Randling

Trinidad & Tobago Land Surveyor *22nd July 2015*

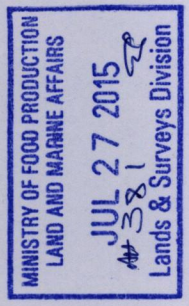

1561

222