


1561

75

Process J2#109199

Cadastral Sheet A.15.L. ^{13B}/_{4/c}
Ward of St. Anns
County of St. George

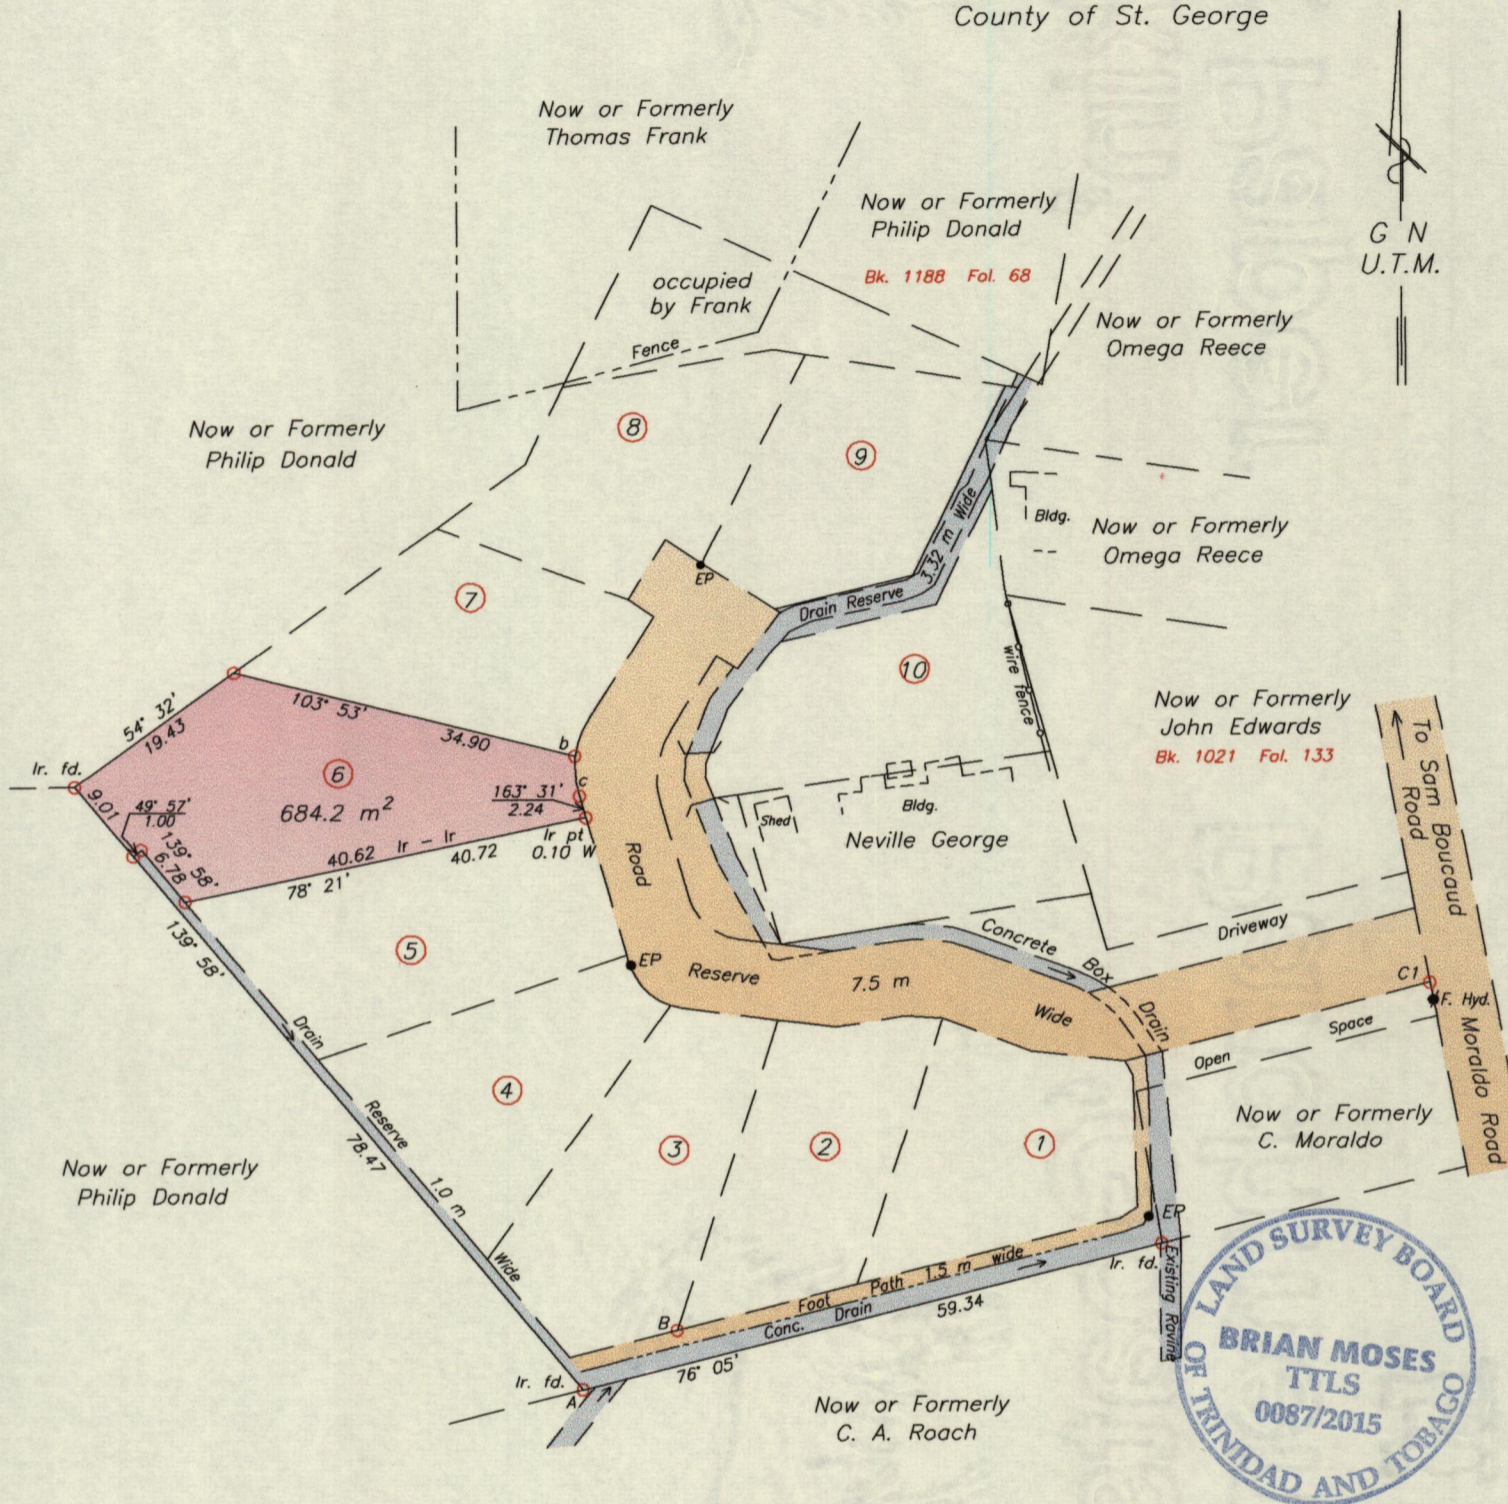

LAND SURVEY BOARD
OF TRINIDAD AND TOBAGO
BRIAN MOSES
TTLS
0087/2015

Legend

b - c	173° 22'	4.01
A - B	58° 02'	11.08
A - C1	64° 31'	93.16

C1 - N 1184351
E 666289
Derived From Hand-Held GPS (+/-5 m)
UTM Zone 20 Naparima Co-ordinates

- EP - Electricity Pole
- F. Hyd. - Fire Hydrant

⊗ Denotes Iron put unless otherwise stated
Bearings are U.T.M. Grid based on Solar observations

SCALE 1:750
Distances are in METRES

PLAN of a Parcel of land coloured pink in the Ward of St. Anns
Containing six eight four point two square metres
Surveyed by me, with due authority, in March, 2011 & April, 2015 for Samuel Drakes
Certified Correct in accordance with Regulation 25 (1) of the Land Surveyors'
Regulations 1998.

Entered

Brian Moses
Trinidad & Tobago Land Surveyor (T.T.L.S.)

MINISTRY OF FOOD PRODUCTION
LAND AND MARINE AFFAIRS
APR 24 2015
#316
Lands & Surveys Division

24th April 2015