

U.P.R.N.....

Reg Deed DE1999807038025

1561

City of Port - of - Spain

County of St. George

Cadastral Sheet A.20 K.

85



13E

3/c

Process JD# 109225

MONSEGUE TRACE

BELMONT

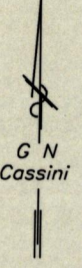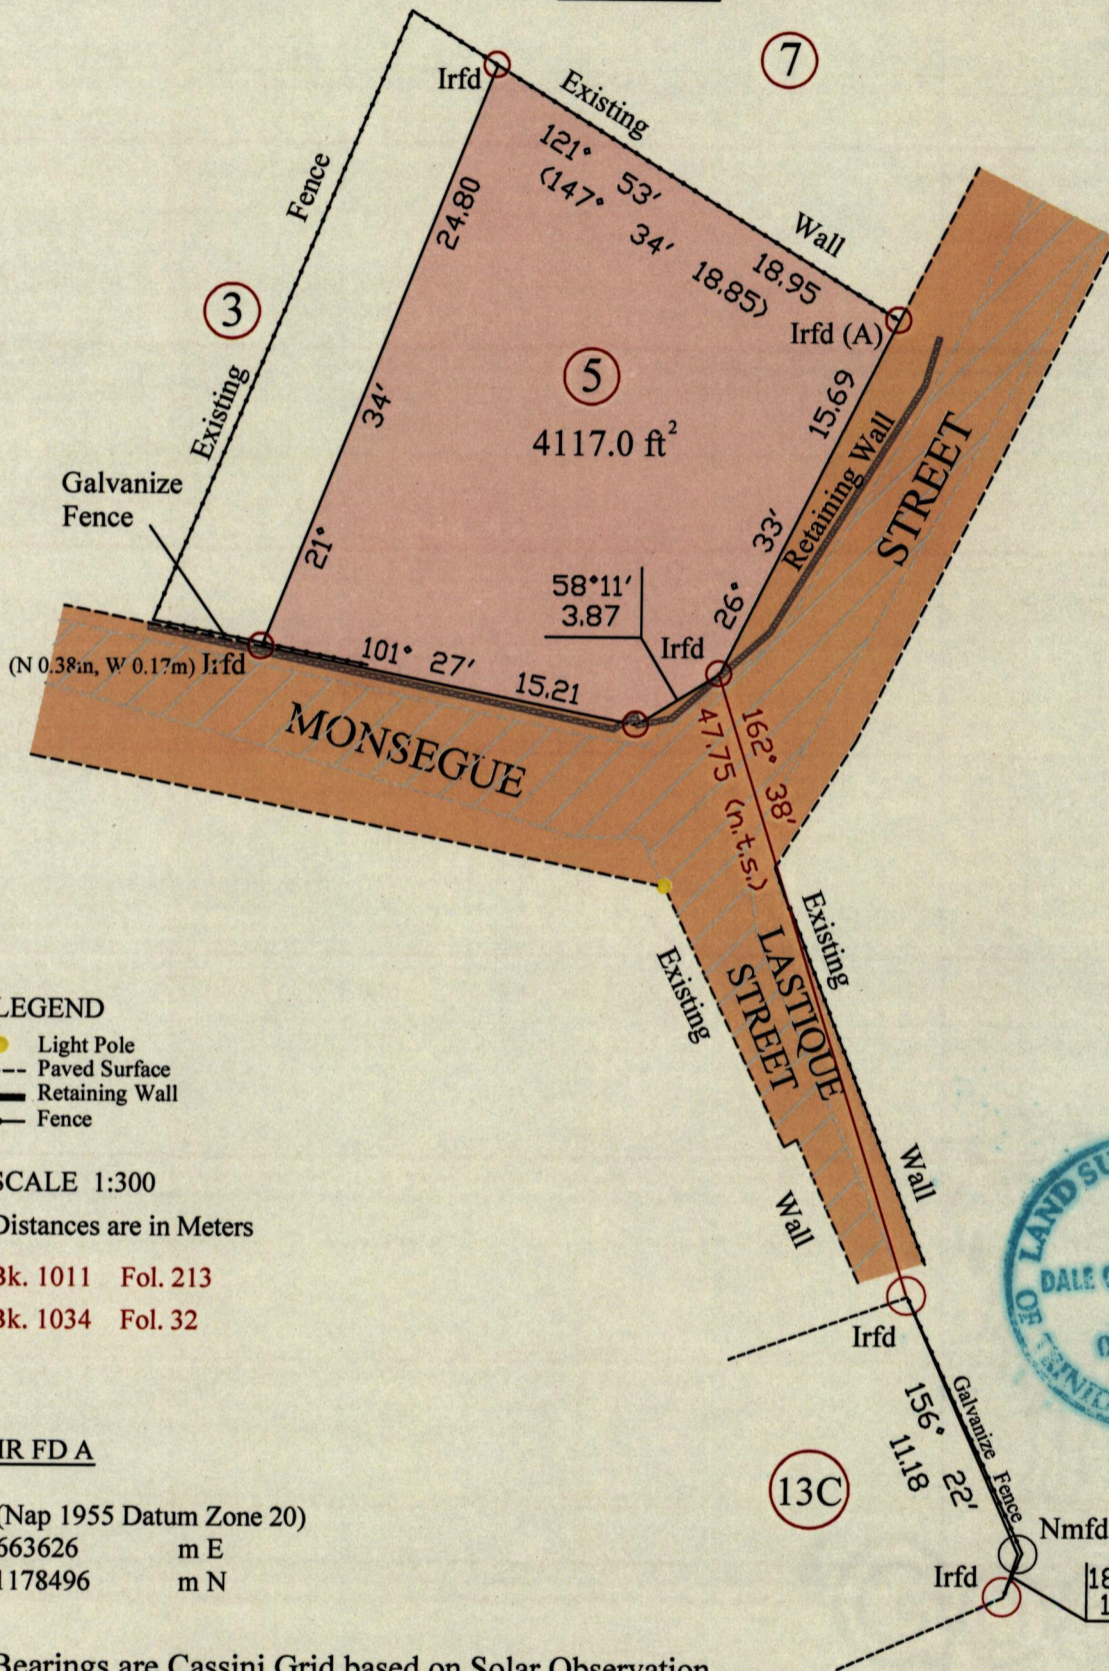

LEGEND

- Light Pole
- Paved Surface
- Retaining Wall
- Fence

SCALE 1:300

Distances are in Meters

Bk. 1011 Fol. 213

Bk. 1034 Fol. 32

IR F D A

(Nap 1955 Datum Zone 20)

663626 m E

1178496 m N

Bearings are Cassini Grid based on Solar Observation



- Denotes Iron Put unless otherwise stated

Plan of one (1) Parcel coloured pink in the Ward of Chaguanas

Containing together four thousand one hundred and seventeen point zero square feet

Surveyed by me, with due authority, in March 2015 for John Stephen

Certified correct in accordance with Regulation 25(1) of the Land Surveyors Regulations 1998

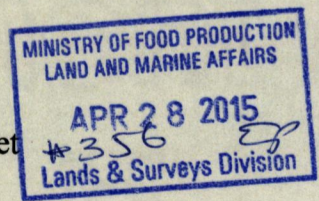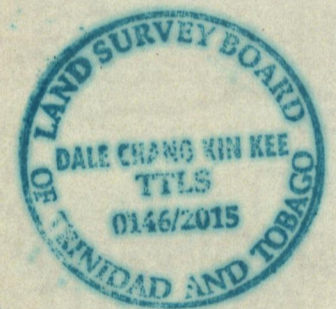

Entered on.....

Trinidad and Tobago Land Surveyor... 2014

John Stephen
 20th March 2014