


Process JLS#109531
UPPER SEVENTH AVENUE, MALICK

Cadastral Sheet $\frac{23E}{4/d}$ (B.17.1)
Ward of St. Anns
County of St. George

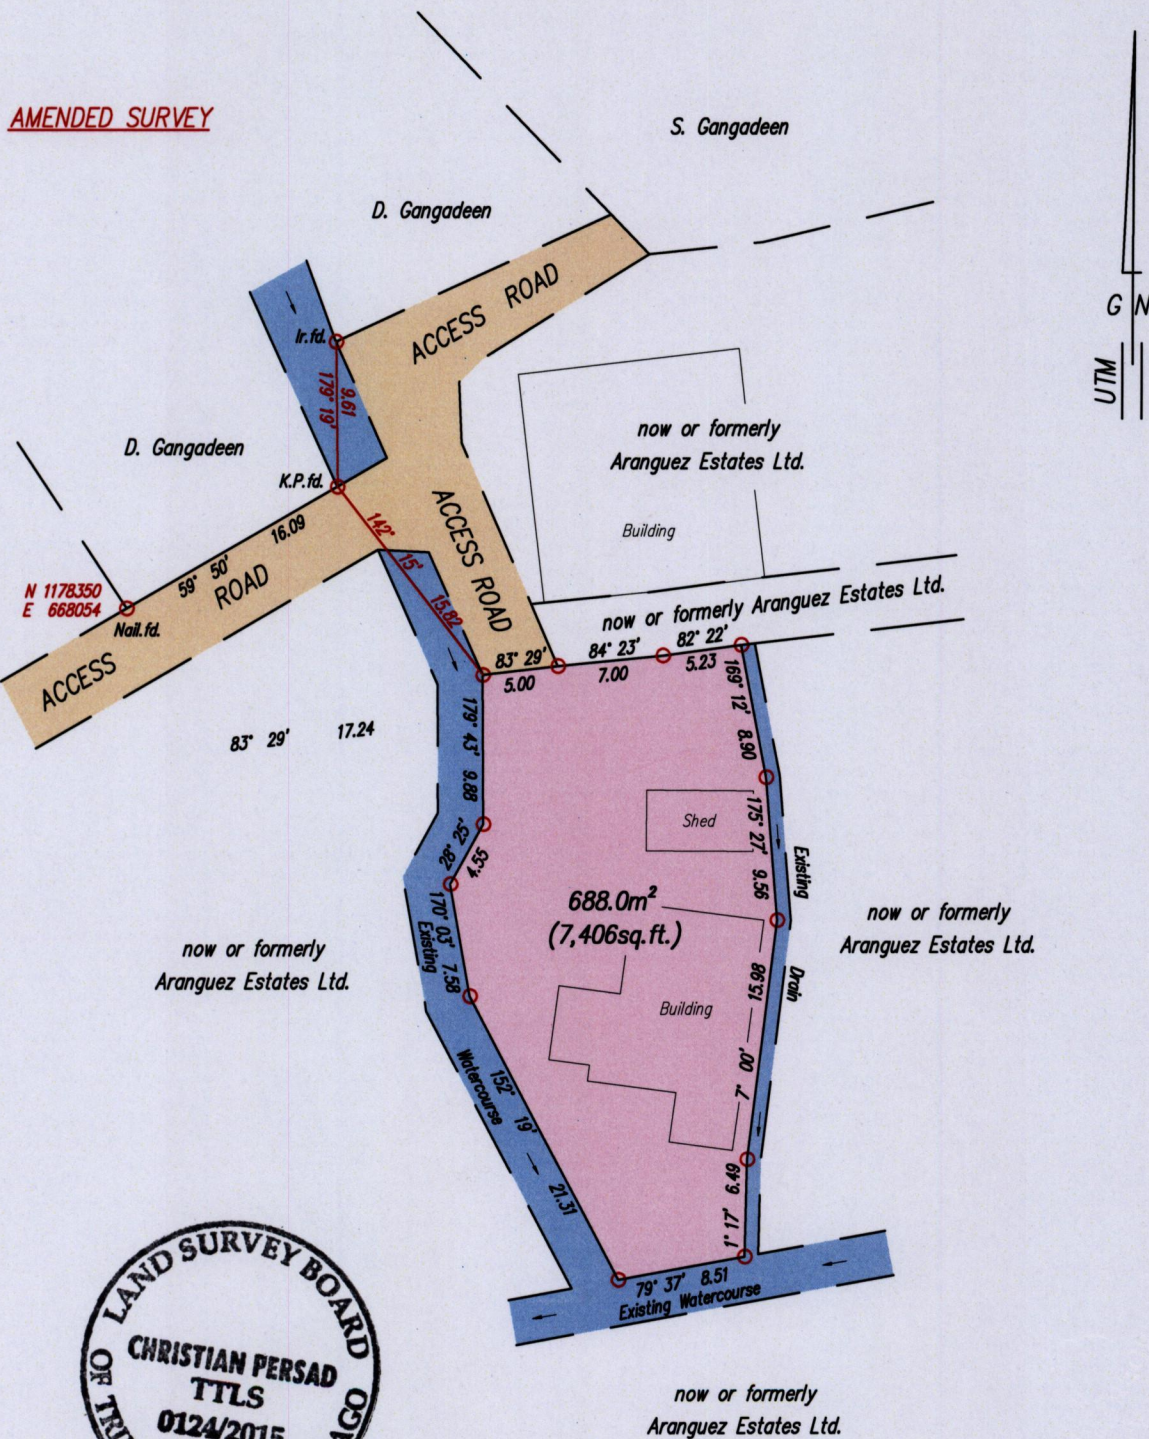

SCALE 1:500
Distances are in metres

○ Denotes Iron Put except where stated otherwise
Bearings are UTM Grid based on Solar Observations
Co-ordinates are Naparima 1955/UTM, derived using Handheld GPS (+/-3m)

PLAN of a parcel of land coloured pink in the Ward of St. Anns
Containing six hundred and eighty eight point zero square metres
Re-surveyed by me, with due authority, on April 27th, 2015 at the request of Aranguez Estates Ltd.
for Stephen O'Connor
Certified correct in accordance with Regulation 25 (1) of the Land Surveyors Regulations 1998

Checked by *Christian Persad*
Entered on *01/05/2015* Trinidad & Tobago Land Surveyor.

