
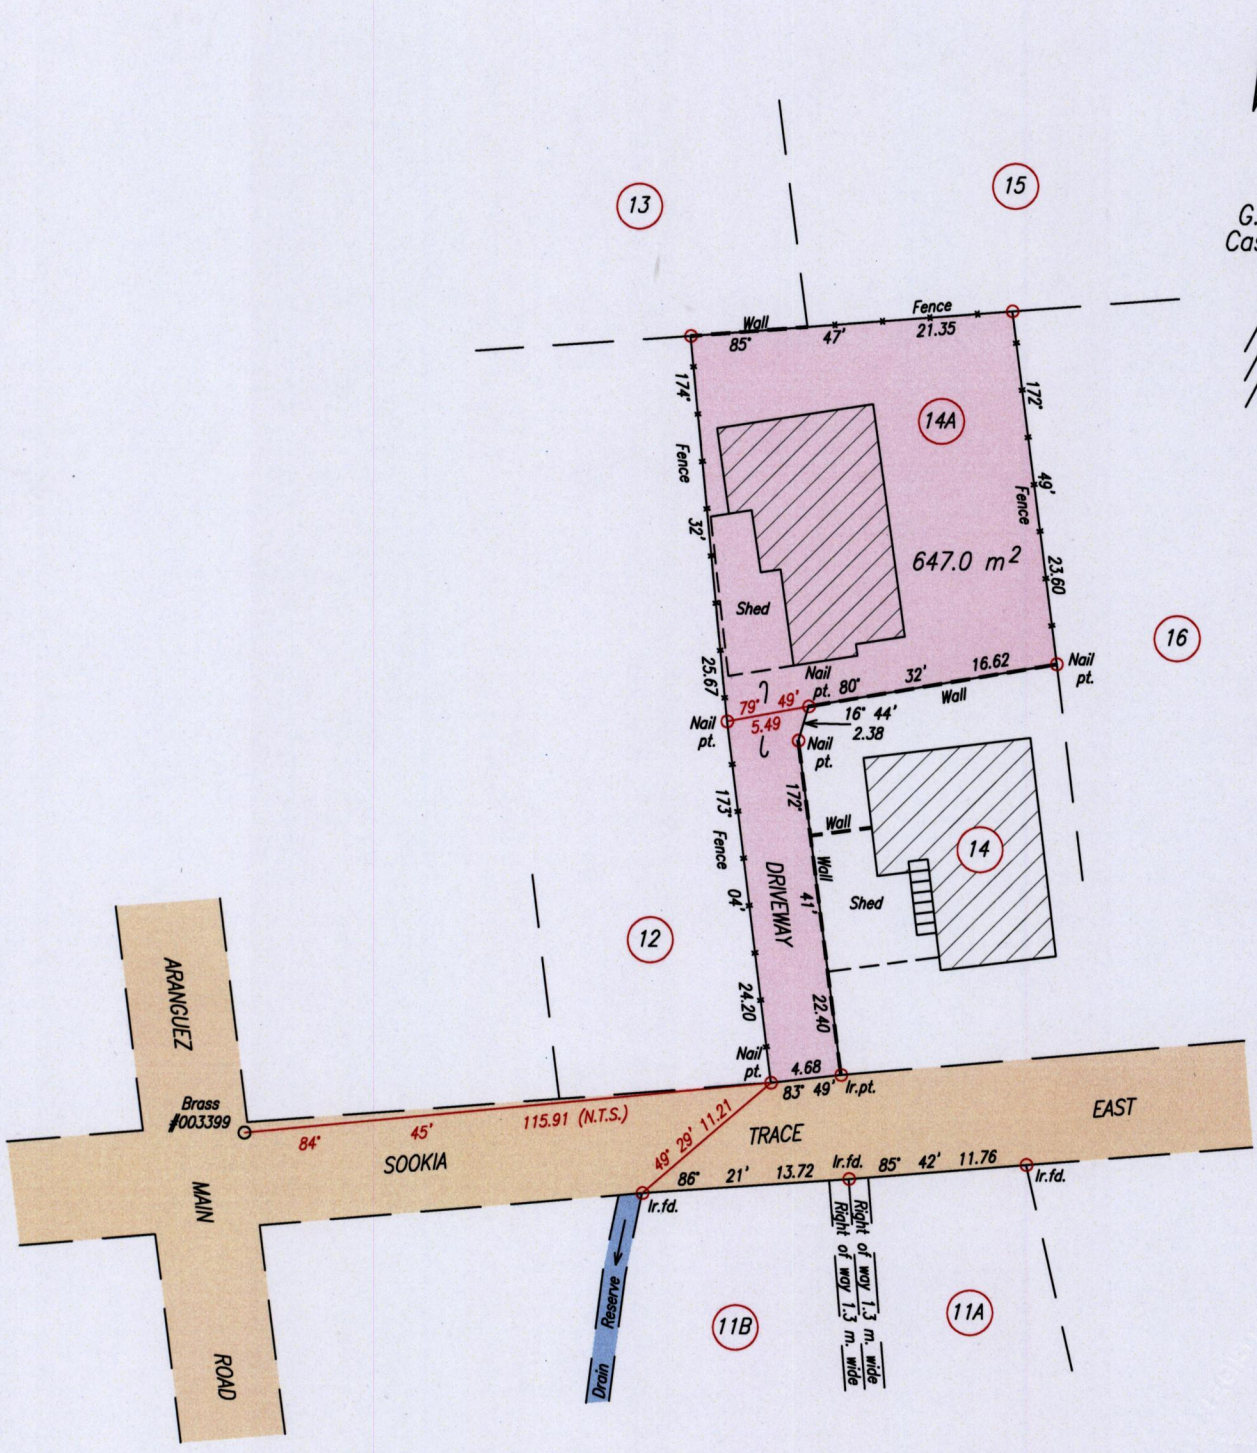


1501

94

Process ID# 109588

Cadastral Sheet B.17.N. 23C
1/c
Ward of St. Anns
County of St. George

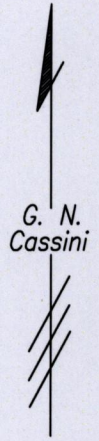

SCALE 1:500

Distances are in metres

Bearings are based on Solar Observations
PLAN of a Parcel of land coloured pink in the Ward of St. Anns
Containing six hundred and forty seven point zero square metres
Surveyed by me, with due authority, in September 2006 at the request of Indarjit Rambharose
Certified Correct in accordance with Regulation 25 (1) of the Land Surveyors Regulations 1998

Checked by *from A*

Entered on Trinidad & Tobago Land Surveyor. . . 1st May 2015.

PATH = ADA002 D:\ARANGUEZ\RAMBHAROSE & JAGDEO-14A.DWG

MINISTRY OF FOOD PRODUCTION
LAND AND MARINE AFFAIRS
MAY 24 2015
#34 RR
Lands & Surveys Division

