


Process JSA 109597

Cadastral Sheet A.20.I. 13D
4/c
City of Port-of-Spain
County of St. George


No.1&3 Gallus Street
Woodbrook

1561

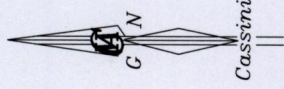

SCALE 1/500

Distances are in metres

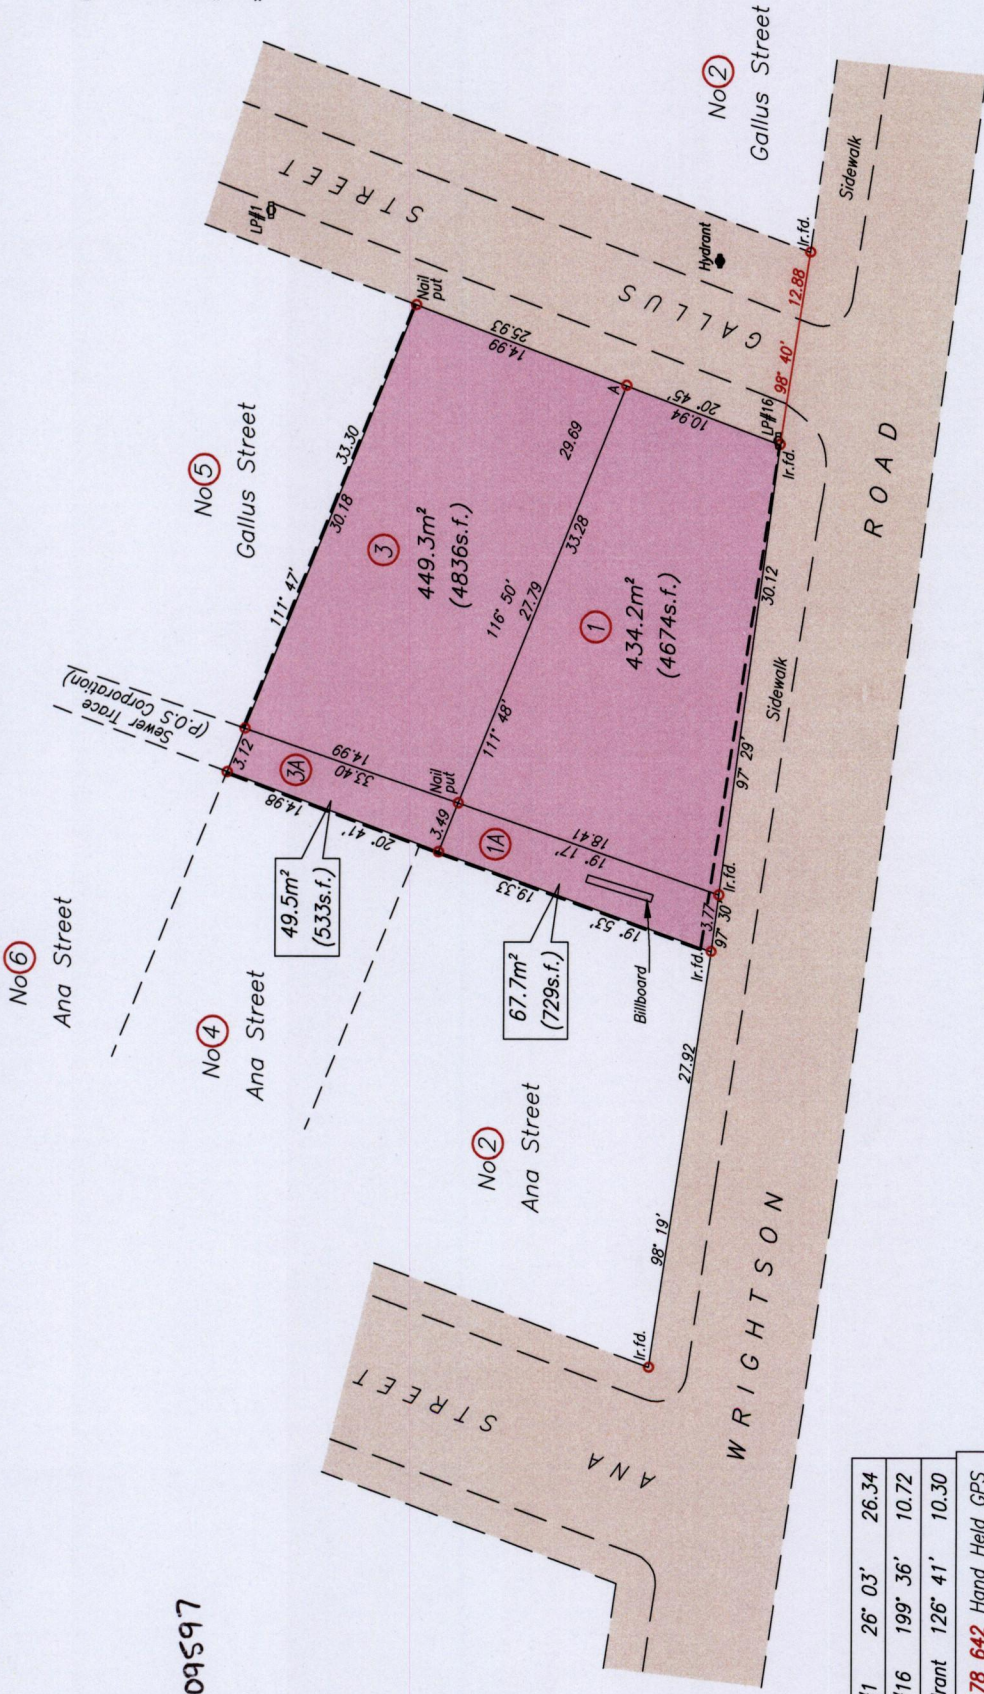

A - LP#1	26° 03'	26.34
A - LP#16	199° 36'	10.72
A - Hydrant	126° 41'	10.30
A N. 1178 642	Hand Held GPS	
E. 0660 889	WGS84 Zone20	

o Denotes Iron Put unless otherwise stated.

Bearings are Cassini Grid based on Solar Observations
PLAN of 4 Parcels of land coloured pink in the City of Port-Of-Spain
Containing together one zero zero zero zero zero square metres
Surveyed by me, with due authority, in April 2015 for CEG Holdings

Certified Correct In accordance with Regulation 25 (1) of the Land Surveyors' Regulations 1998,

Nasser Abdul

Entered on

Trinidad & Tobago Land Surveyor 5th May 2015



97