

1561



988

Cadastral Sheet A.15.L. ^{13B}/_{4/c}

Ward of St. Anns

County of St. George

Process ID#109598

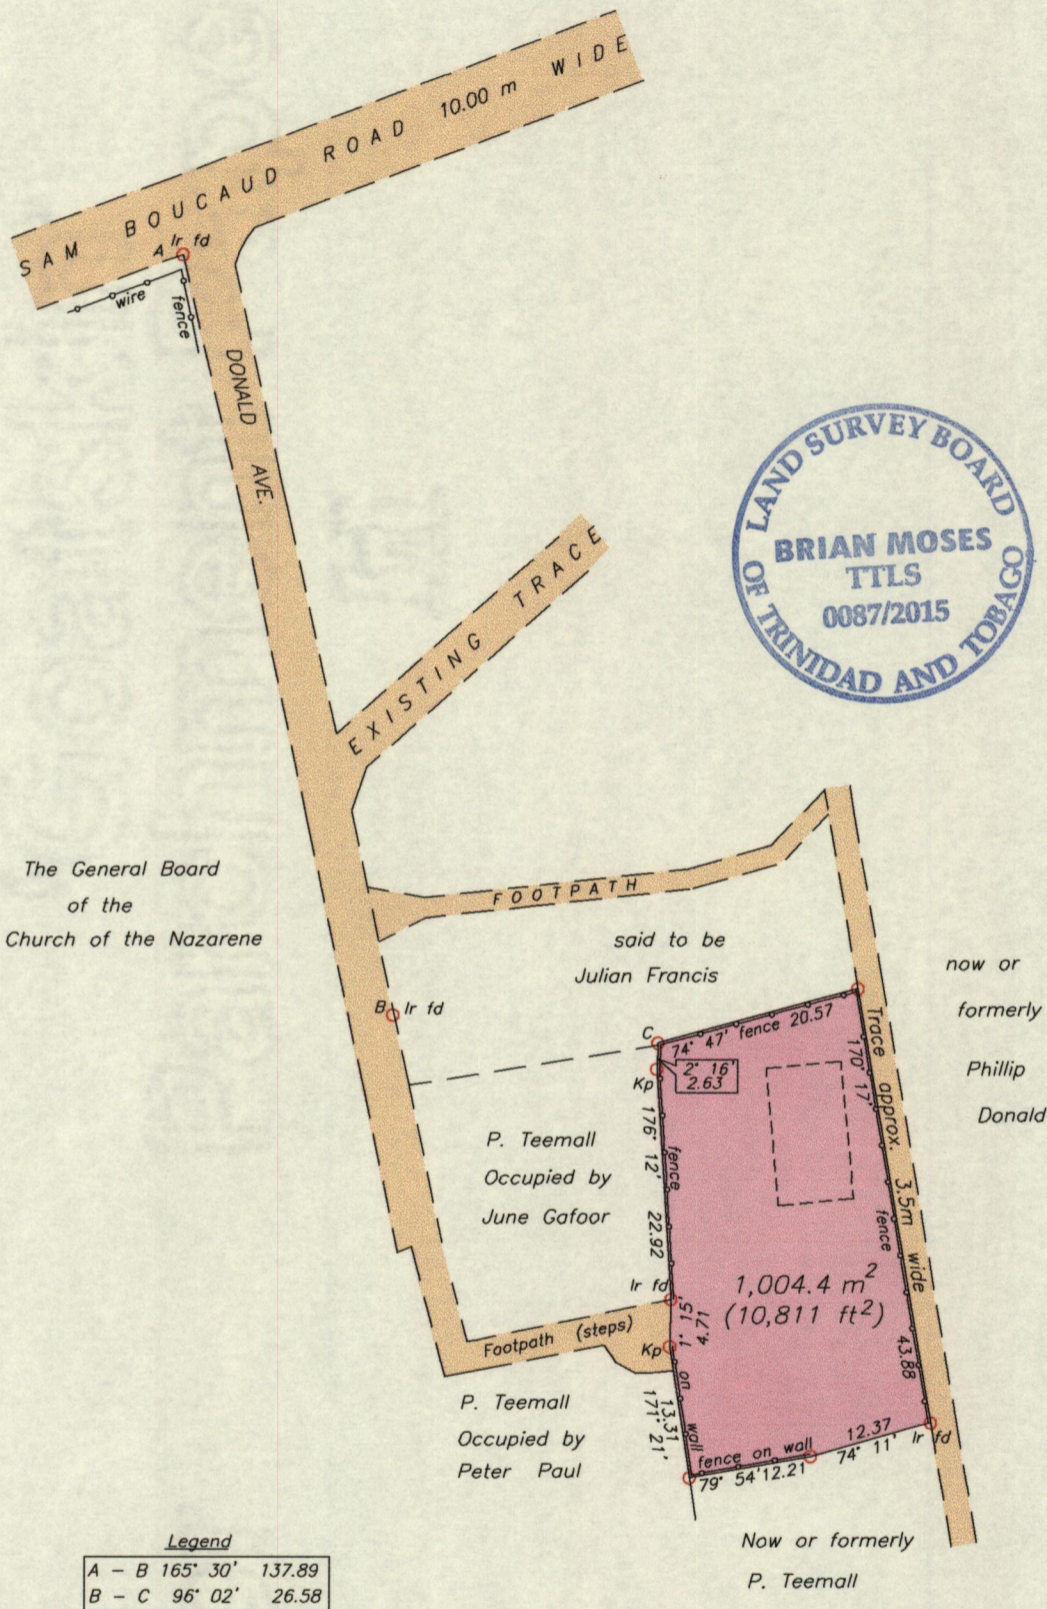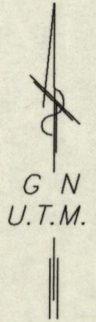

The General Board of the Church of the Nazarene

said to be Julian Francis

now or formerly Phillip Donald

P. Teemall Occupied by June Gafoor

P. Teemall Occupied by Peter Paul

Now or formerly P. Teemall

A - N 1184558
E 666164
Derived From Hand-Held GPS (+/-5 m)
UTM Zone 20 Naparima Co-ordinates

SCALE 1:750

Distances are in METRES

- Denotes Iron put unless otherwise stated
- Bearings are U.T.M. Grid based on Solar observations

PLAN of a Parcel of land coloured pink in the Ward of St. Anns Containing one zero zero four point four square metres Surveyed by me, with due authority, in April, 2015 for Ramsahai Mohan Certified Correct in accordance with Regulation 25 (1) of the Land Surveyors' Regulations 1998.

Entered

Brian Moses
Trinidad & Tobago Land Surveyor (T.T.L.S.)
5th May 2015

MINISTRY OF FOOD PRODUCTION
LAND AND MARINE AFFAIRS
MAY 06 2015
#48
Lands & Surveys Division