

1561

99


Process ID # 109599

Cadastral Sheet B.22.B.  $\frac{23C}{1/c}$

Ward of St. Anns

County of St. George

Field 79 Parcel A-B Aranquez Estate

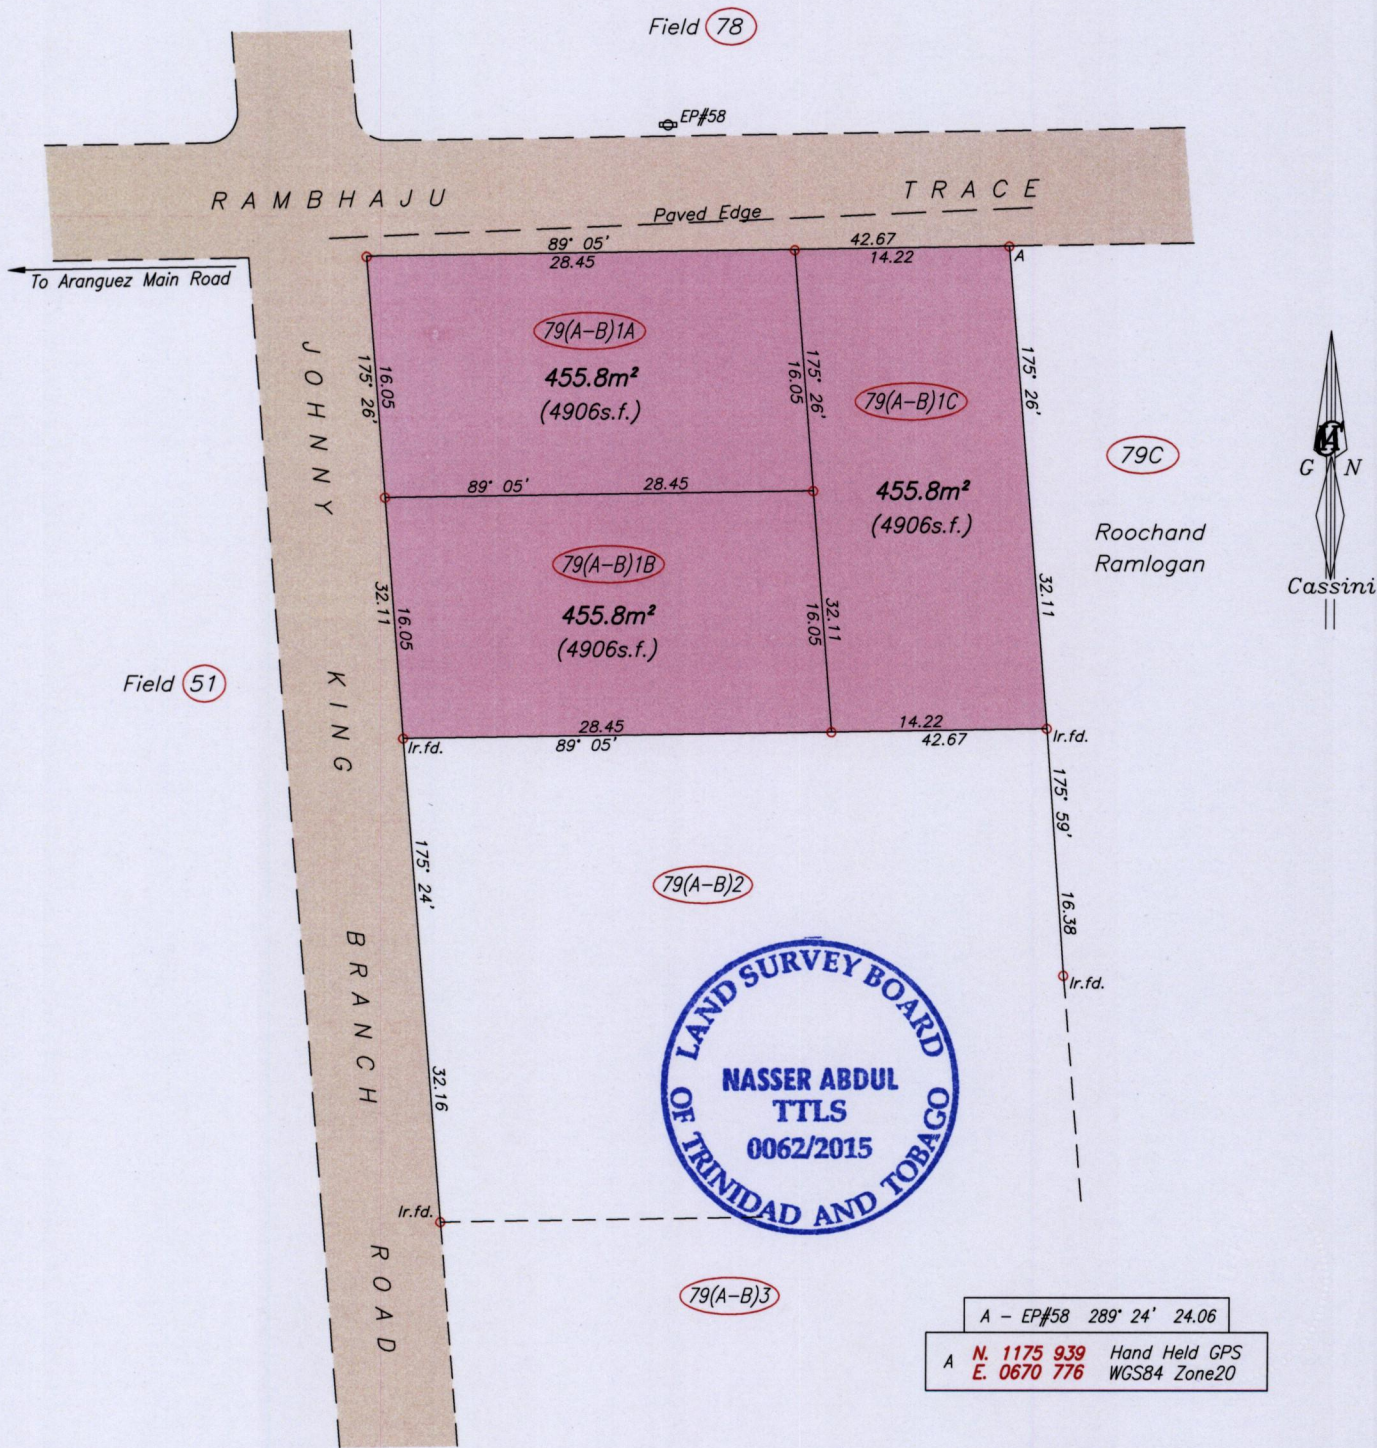

o Denotes Iron Put unless otherwise stated

Bearings are Cassini Grid based on Solar Observations

Plan of 3 Parcels of land coloured pink in the Ward of St. Anns Containing together one three six seven point four square metres

Surveyed by me, with due authority, in April 2015 for Rebekah Daniel & Others

Certified Correct In accordance with Regulation 25 (1) of the Land Surveyors' Regulations 1998,

SCALE 1/500  
Distances are in metres

MINISTRY OF FOOD PRODUCTION  
LAND AND MARINE AFFAIRS  
MAY - 7 2015  
Lands & Surveys Division

Entered On.....

Trinidad & Tobago Land Surveyor..... 2015

313