

1562

1000

Cadastral Sheet 24D B.23.0  
2/c


Ward of Cunupia

County of Caroni

"KELLY"

U.P.I.N. No.

Process ID # 109653

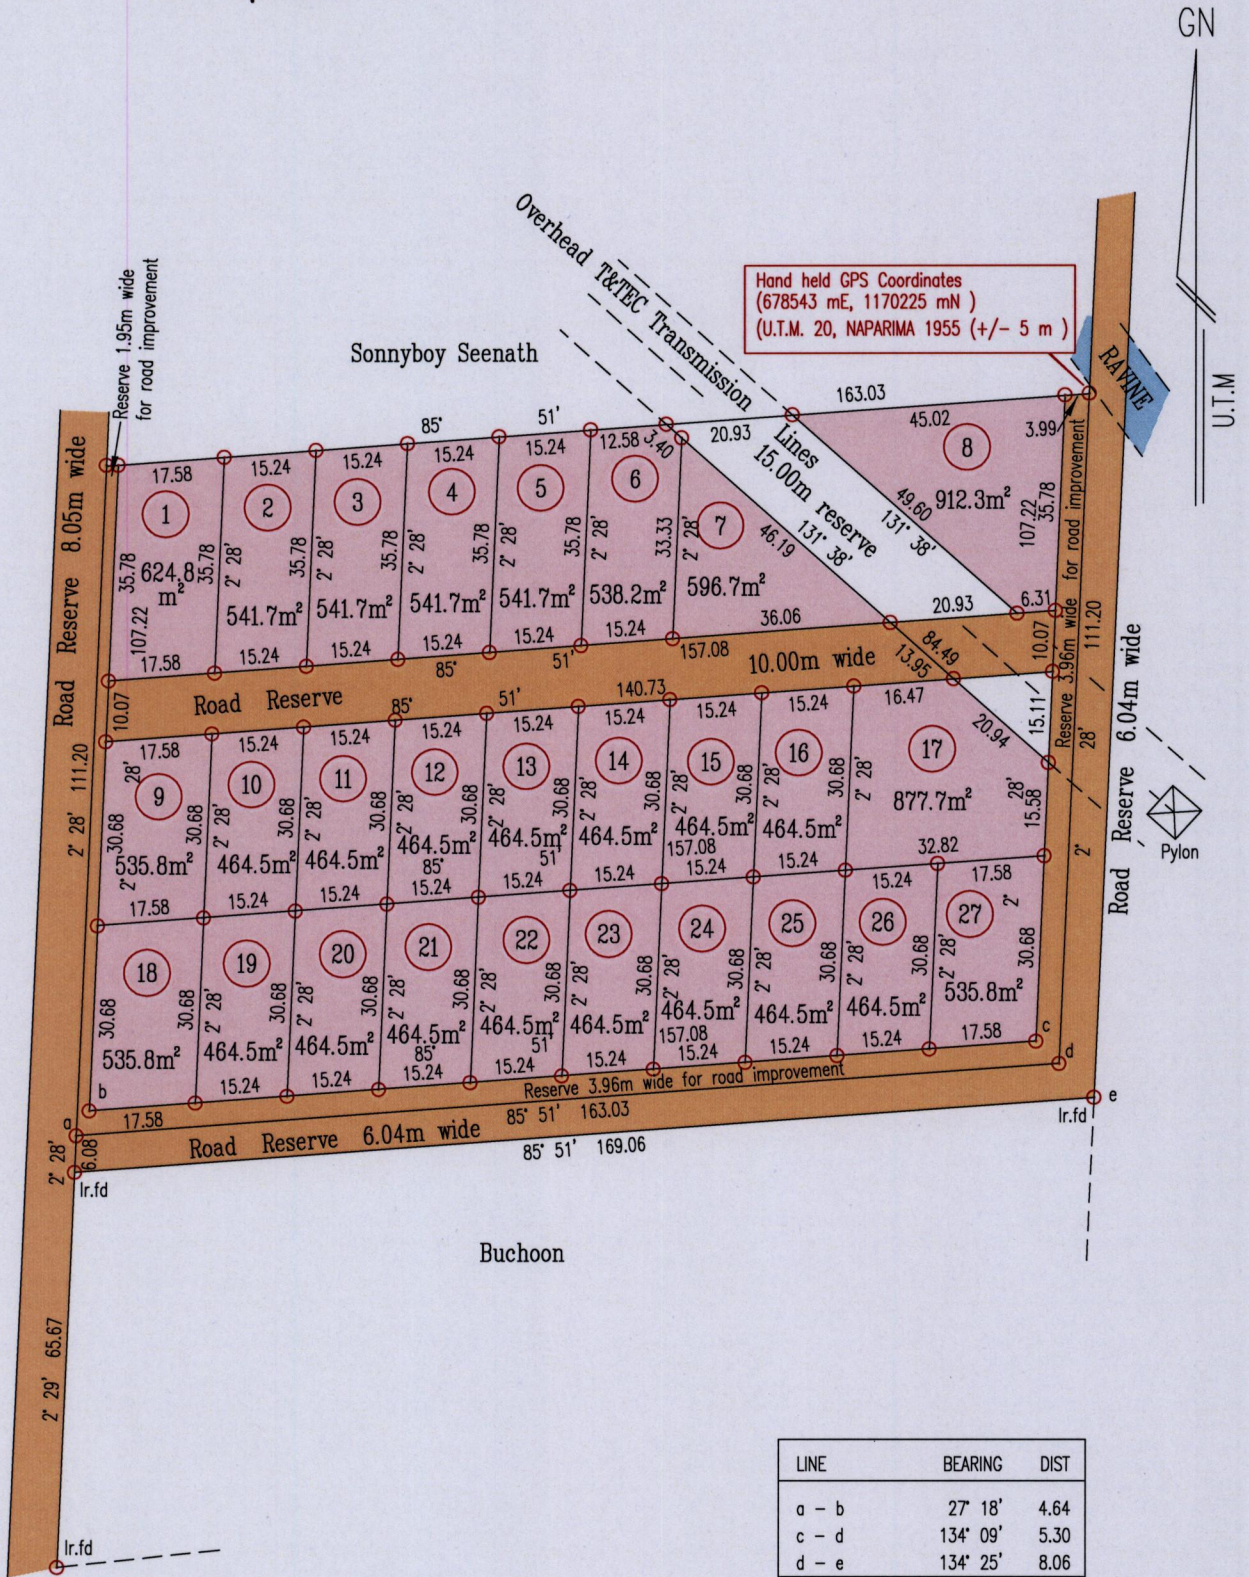

Bearings are U.T.M Grid based on Solar Obs.

SCALE 1:1250

○ Denotes Iron Put unless otherwise stated

Distances are in Metres

Plan of 27 Parcels of land coloured pink in the Ward of Cunupia

Containing together fourteen thousand two hundred and ninety one point four square metres

Surveyed by me, with due authority, in January 2015 forr Barry Karoo

Certified Correct in accordance with Regulation 25(1) of the Land Surveyors Regulations 1998.

MINISTRY OF FOOD PRODUCTION  
LAND AND MARINE AFFAIRS

MAY 11 2015

#124

Lands & Surveys Division

LAND SURVEY BOARD  
OF TRINIDAD AND TOBAGO

INDAR RAGOO  
TTLS  
0086/2015

Indar Ragoo

Trinidad & Tobago Land Surveyor 11/05/2015

Entered on .....