



1562

1013

Ward of Cunupia
County of Caroni
Cadastral Sheet D.3.B. 24D
MUNROE ROAD 3/b

SEE Bk 1363 fol. 114
PLAN E.I.45
PLOT 15

Process ID# 109643

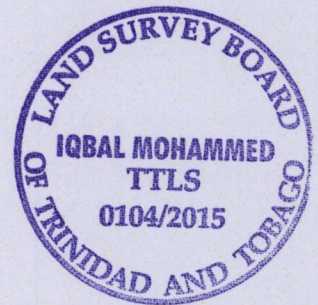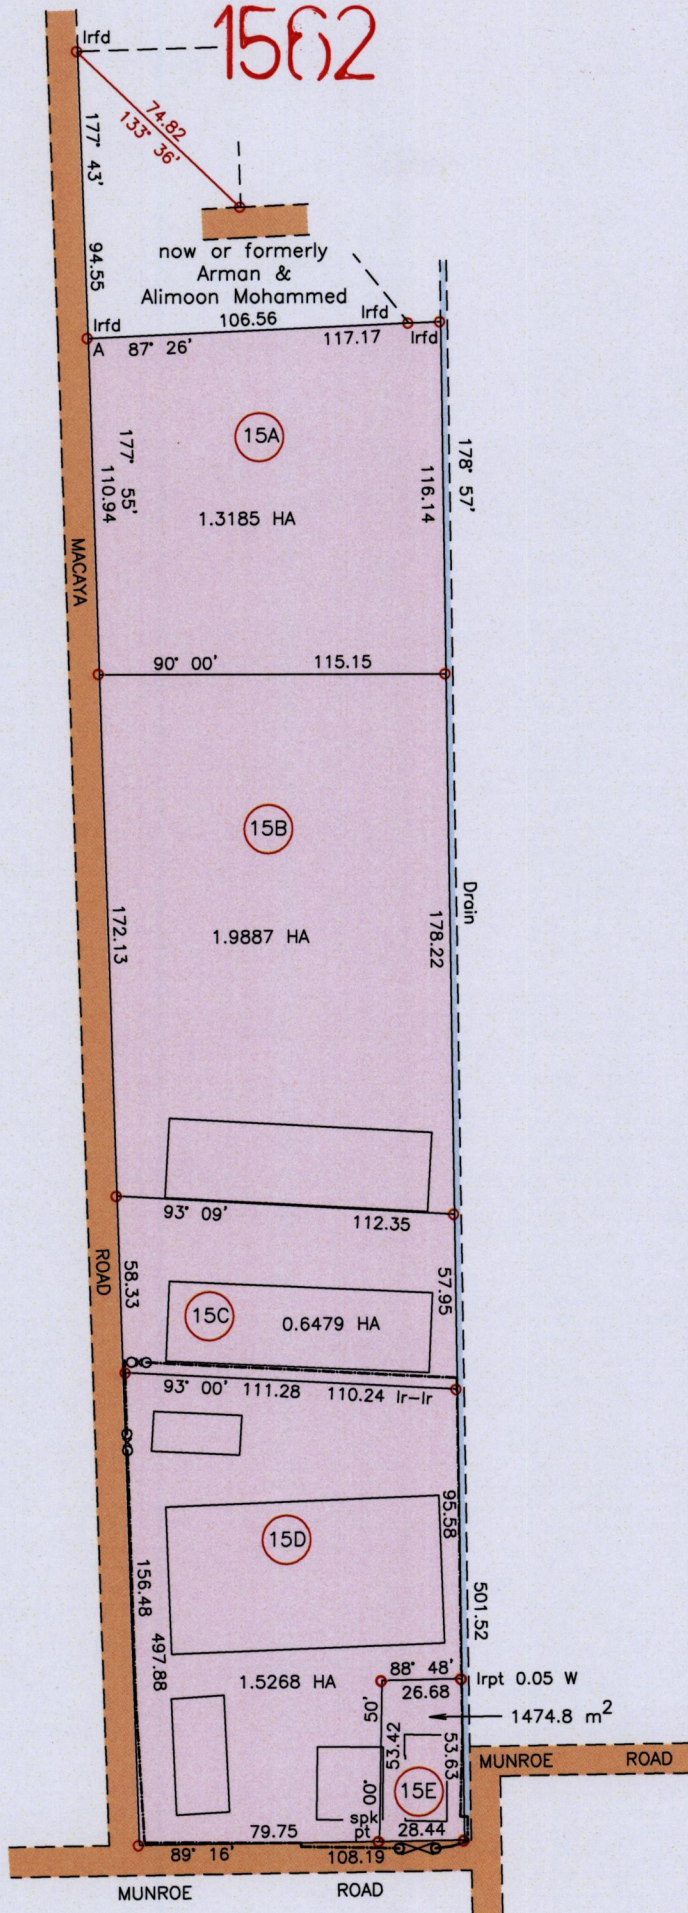

— wall/fence
SCALE 1/ 2500
Distances are in Metres.

Iron A
1168785 mN
676530 mE

⊙ Denotes Iron put unless otherwise stated

Bearings are Cassini Grid based on Solar Observations

PLAN of 5 parcels of land coloured pink in the Ward of Cunupia

Containing together five point six two nine four hectares

Surveyed by me with due authority, in October, 2014 and April 2015 for Faiz Mohammed

Certified Correct in accordance with Regulation 25 (1) of The Land Surveyors Regulations 1998

Entered on.....

Iqbal Mohammed

Trinidad & Tobago Land Surveyor. 11/5/2015

