

U.P.R.N. No.


Cadastral Sheet 24 E & 34 B  
4/c  
Ward of Cunupia  
2/a  
County of Caroni

Vide Bk. 1224 Fol. 16

Process SD#109629

Soojan now Schenagee

Gerard Seignoret

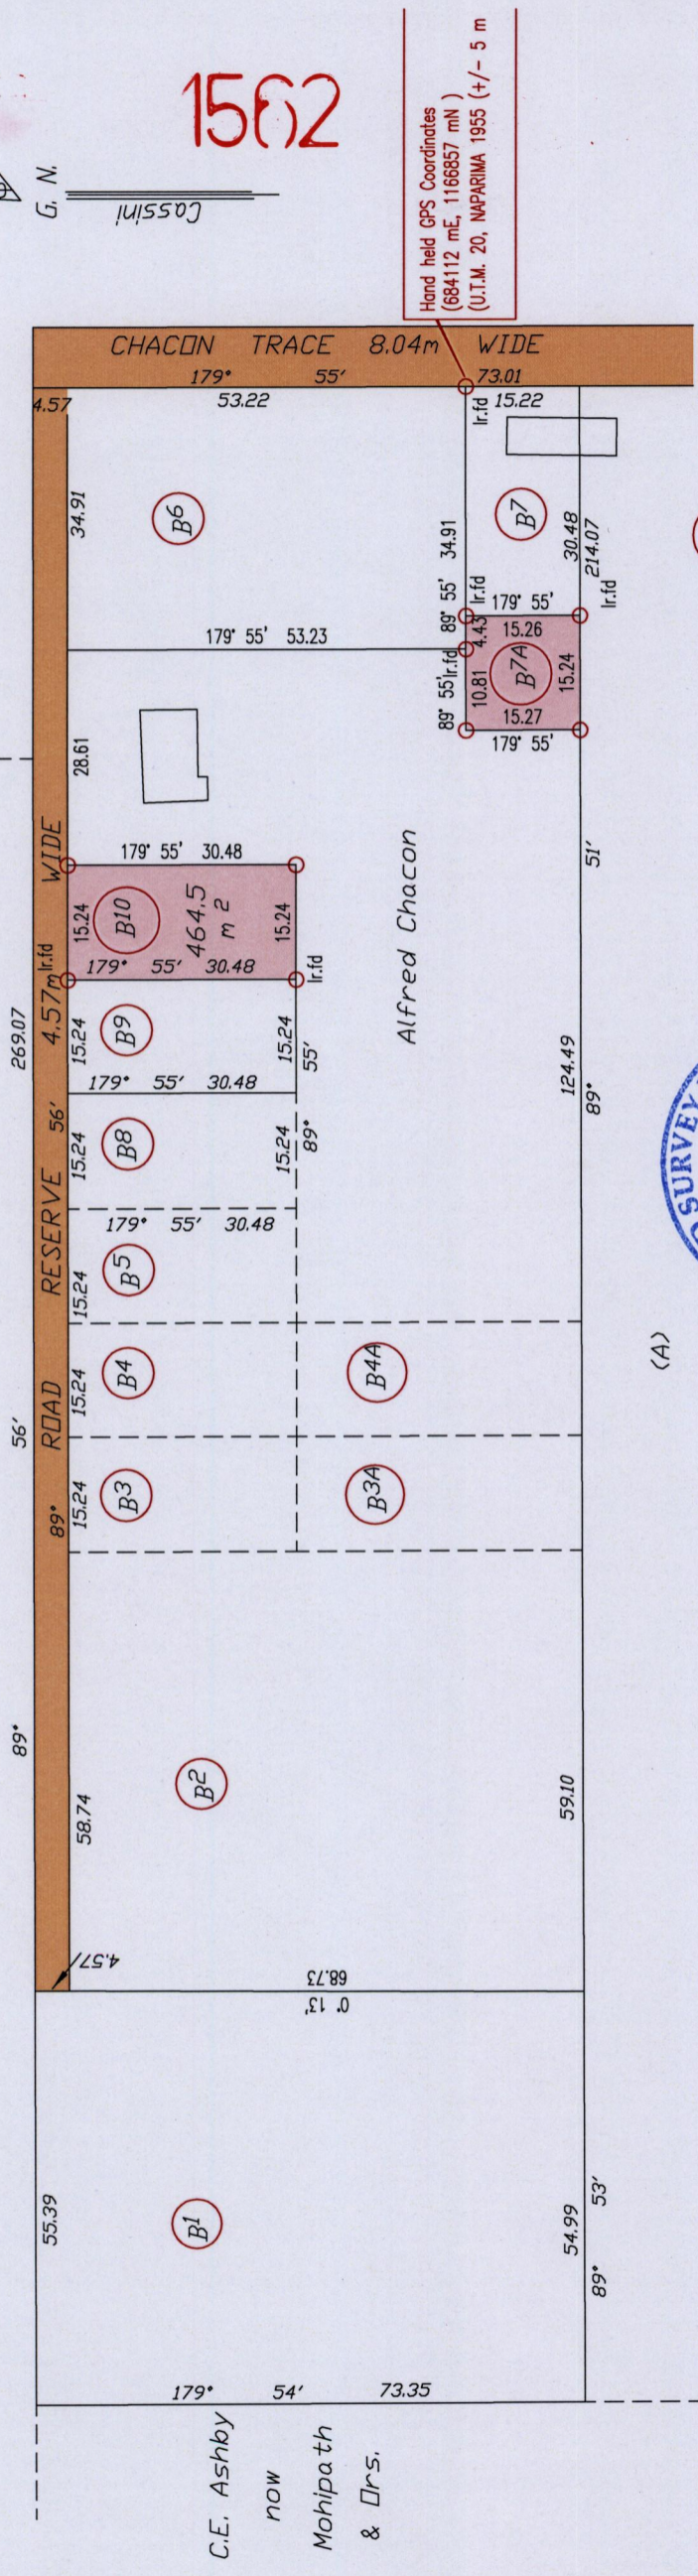

1562

1006

Area of B7A = 232.7m<sup>2</sup>  
(2504 sf)

Lots B7 and B7A to be amalgamated

SCALE 1/ 1000

Distances are in metres

○ Denotes Iron put except where otherwise stated.

Bearings are Cassini Grid based on Solar Observations.




(A)

Plan of 2 Parcels of land coloured pink in the Ward of Cunupia  
Containing six hundred and ninety seven point two square metres  
Surveyed by me, with due authority in December 2014 for Alfred Chacon  
Certified correct in accordance with regulation 25 (1) of the Land Surveyors' Regulations 1998.

Entered

Indar Ragoo

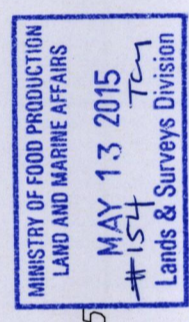

Trinidad and Tobago Land Surveyor ..... 13/05/2015

400-170P