

U.R.P.N.

R.P.O. Vol. 100 Fol. 495
C.T. Vol. 3235 Fol. 223



1562
REDEFINITION PLAN

Cadastral Sheet D.3.0. 2/c,2/d
Borough of Chaguanas
County of Caroni
Bk. 225 Fol. 139

34A

115

Process Jd # 109658

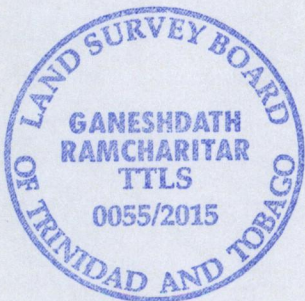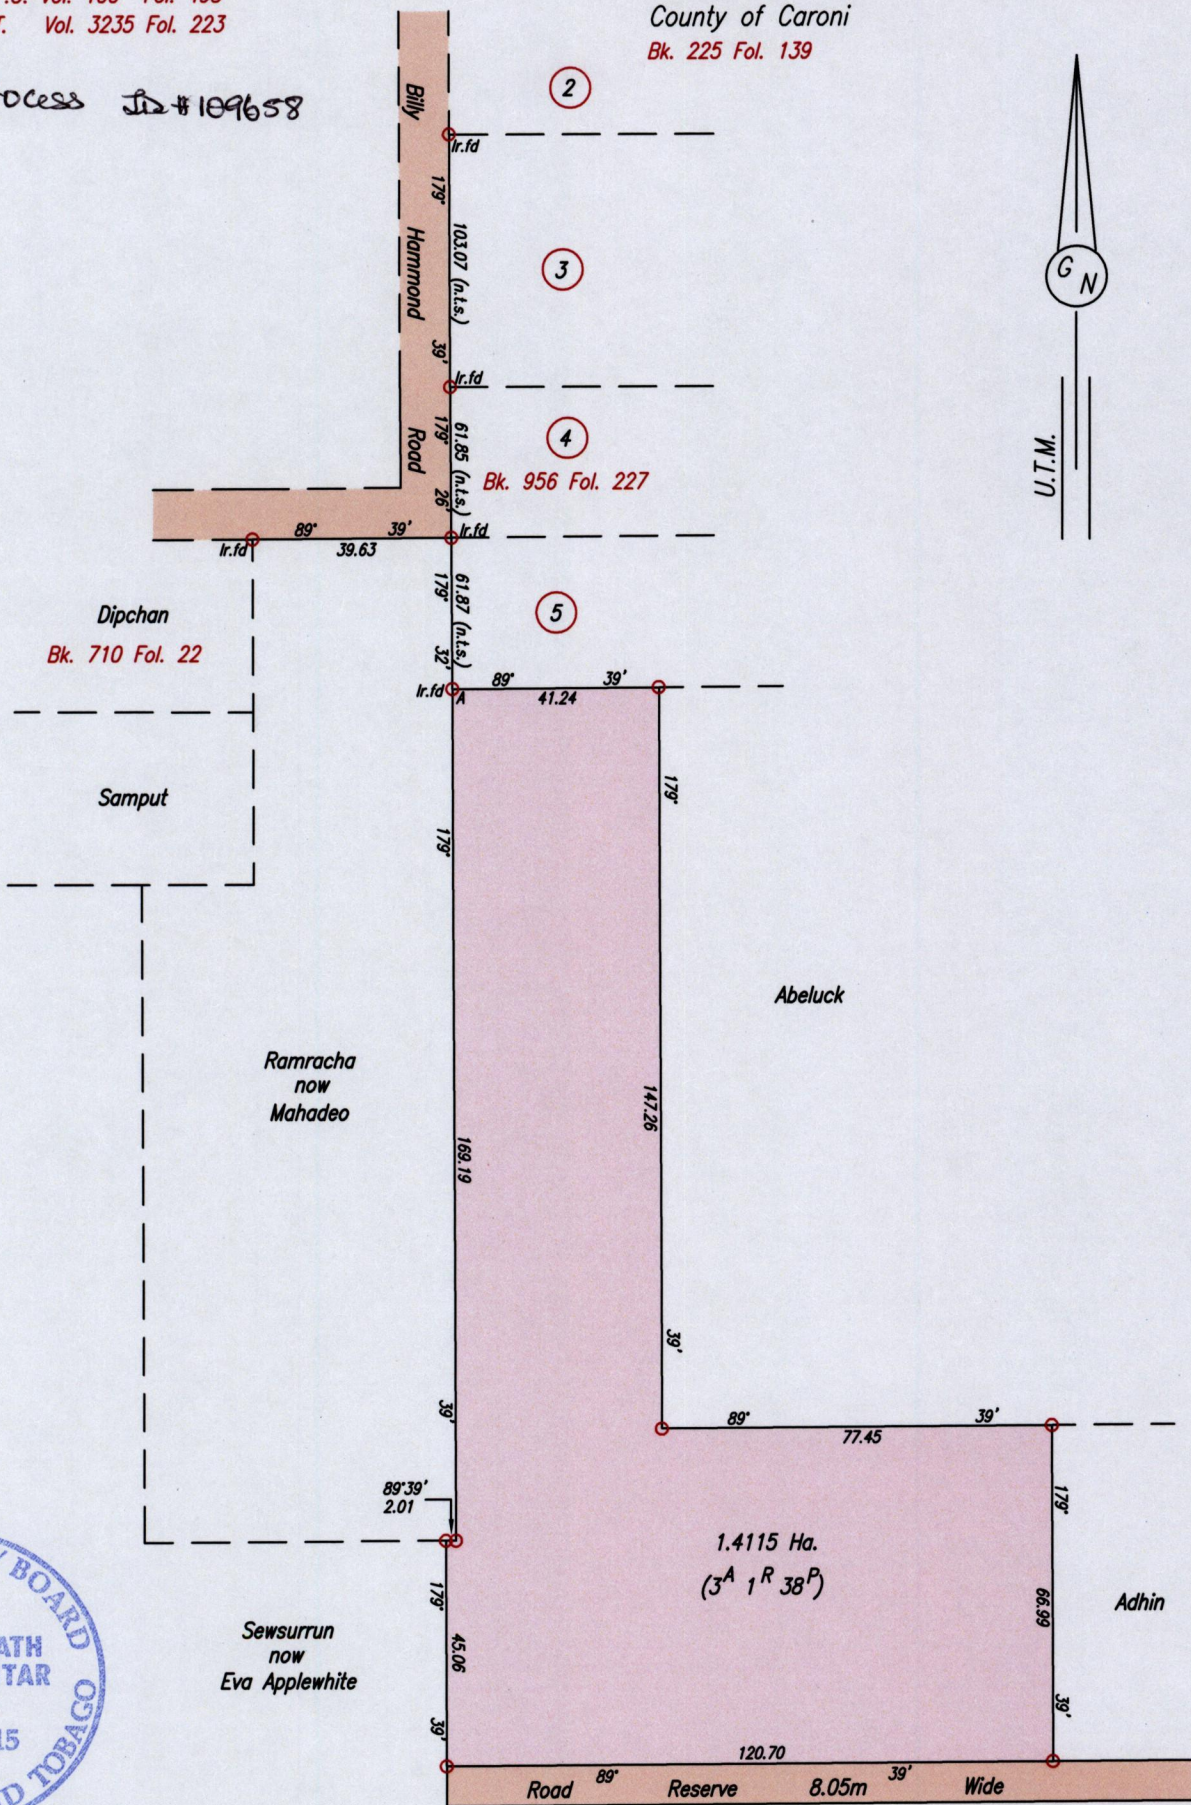

Point A

Co-ordinates obtained by Hand Held G.P.S. (Nap. Datum Zone 20)

Accuracy $\pm 3m$

E 678918m

N 1164845m

Note: To obtain Cassini bearing + 18 minutes

o Denotes Iron put except otherwise stated

Bearings are U.T.M. Grid based on Solar Observations

Plan of a Parcel of land coloured pink in the Borough of Chaguanas

Containing one point four one one five hectares

Surveyed by me, with due authority, on 5th May 2015 for Jaleel Mohammed

Certified Correct in accordance with Regulation 25 (1) of the Land Surveyors' Regulations

SCALE 1/1500

Distances are in metres

Ganeshdath Ramcharitar
 15/5

Entered on Trinidad & Tobago Land Surveyor

. 2015

