
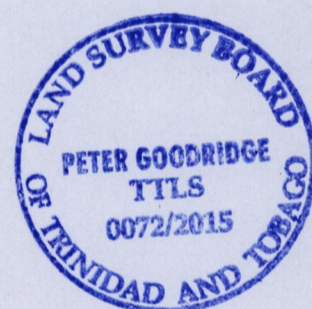


Process ID# 109669

Cadastral Sheet B.23.P. 24E
Ward of Cunupia
County of Caroni

ST. HELENA

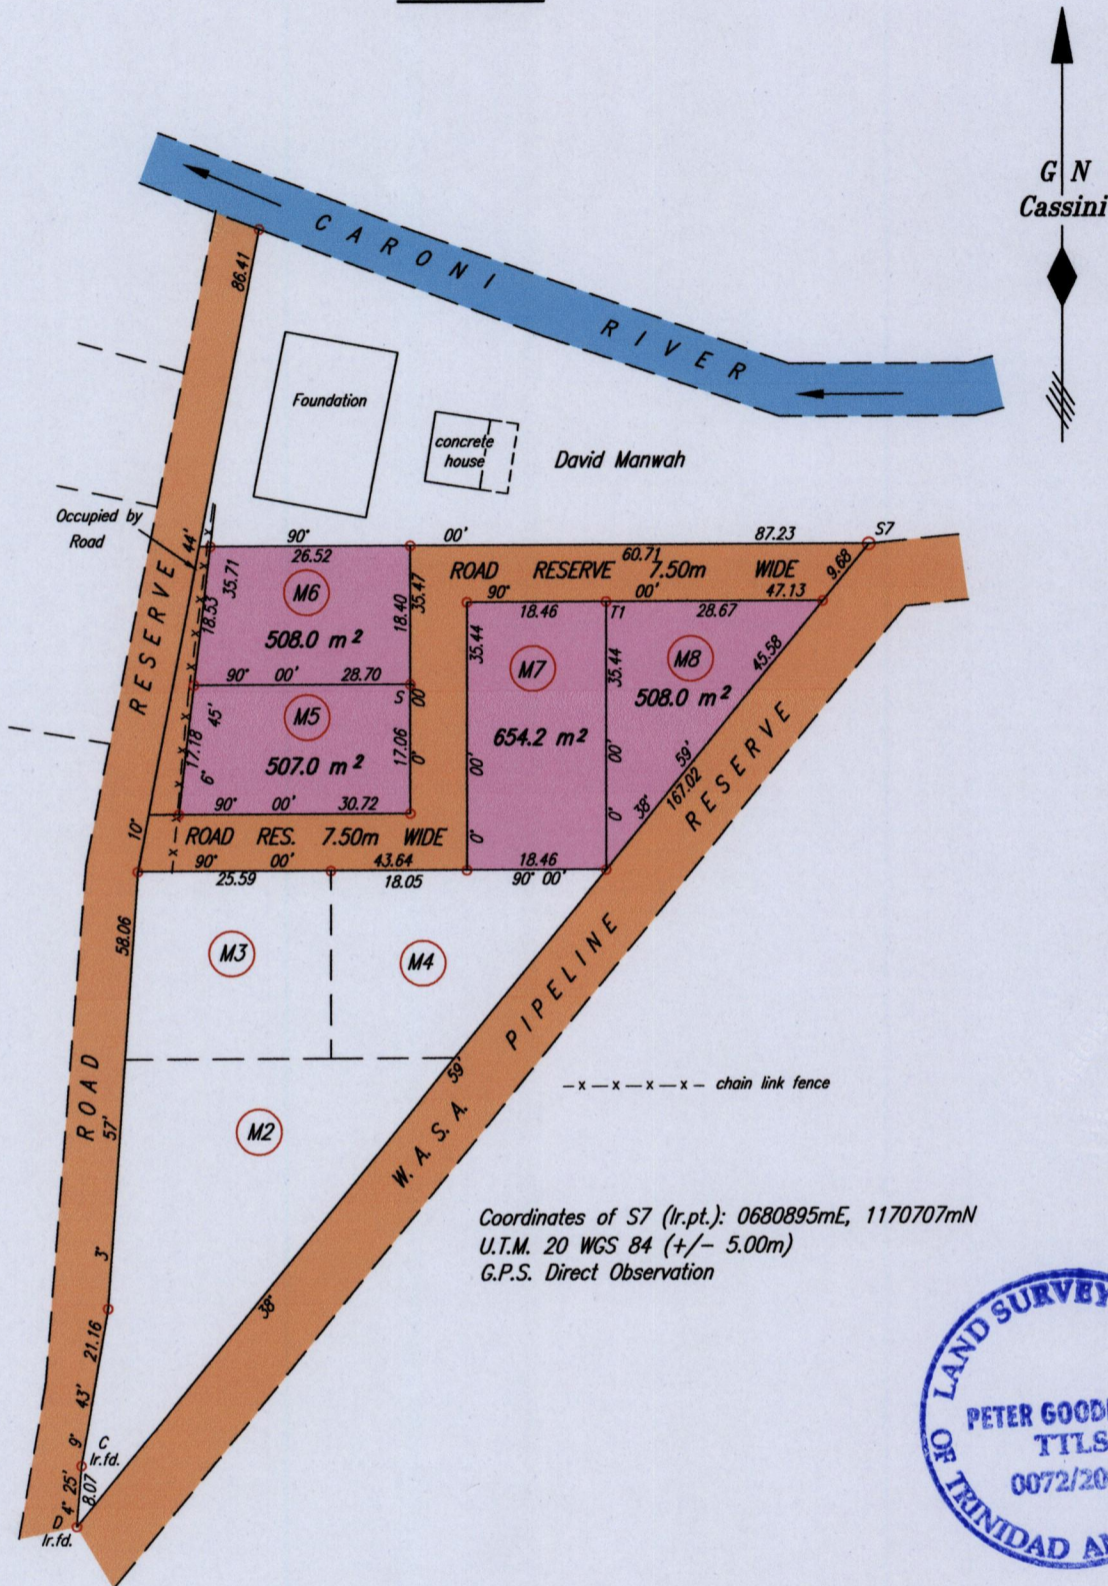

SCALE 1:1000

Distances are in METRES

○ Denotes Iron put except where otherwise stated

Bearings are Cassini Grid based on Solar Observations

PLAN of 4 Parcels of land coloured pink in the Ward of Cunupia

Containing together two thousand one hundred and seventy seven point two square metres

Surveyed by me, with due authority, in May 2015 for David Manwah

Certified Correct in accordance with Regulation 25 (1) of The Land Surveyors' Regulations 1998,

Entered

MINISTRY OF FOOD PRODUCTION
LAND AND MARINE AFFAIRS
MAY 19 2015
#214 RR
Lands & Surveys Division

[Signature]
Trinidad & Tobago Land Surveyor
C:\LESS 2007&2015\TRINIDAD\MANWAH, DAVID\GEN.dwg. FILE NO M070
14th May 2015