


Process # 109699
U.P.I.N. No.

RD # 17856 / 1987

Cadastral Sheet 24D
4/a
Ward of Cunupia
County of Caroni
"CUNUPIA"

LINE	BEARING	DIST
nail fd - Rail fd	106° 06'	0.25

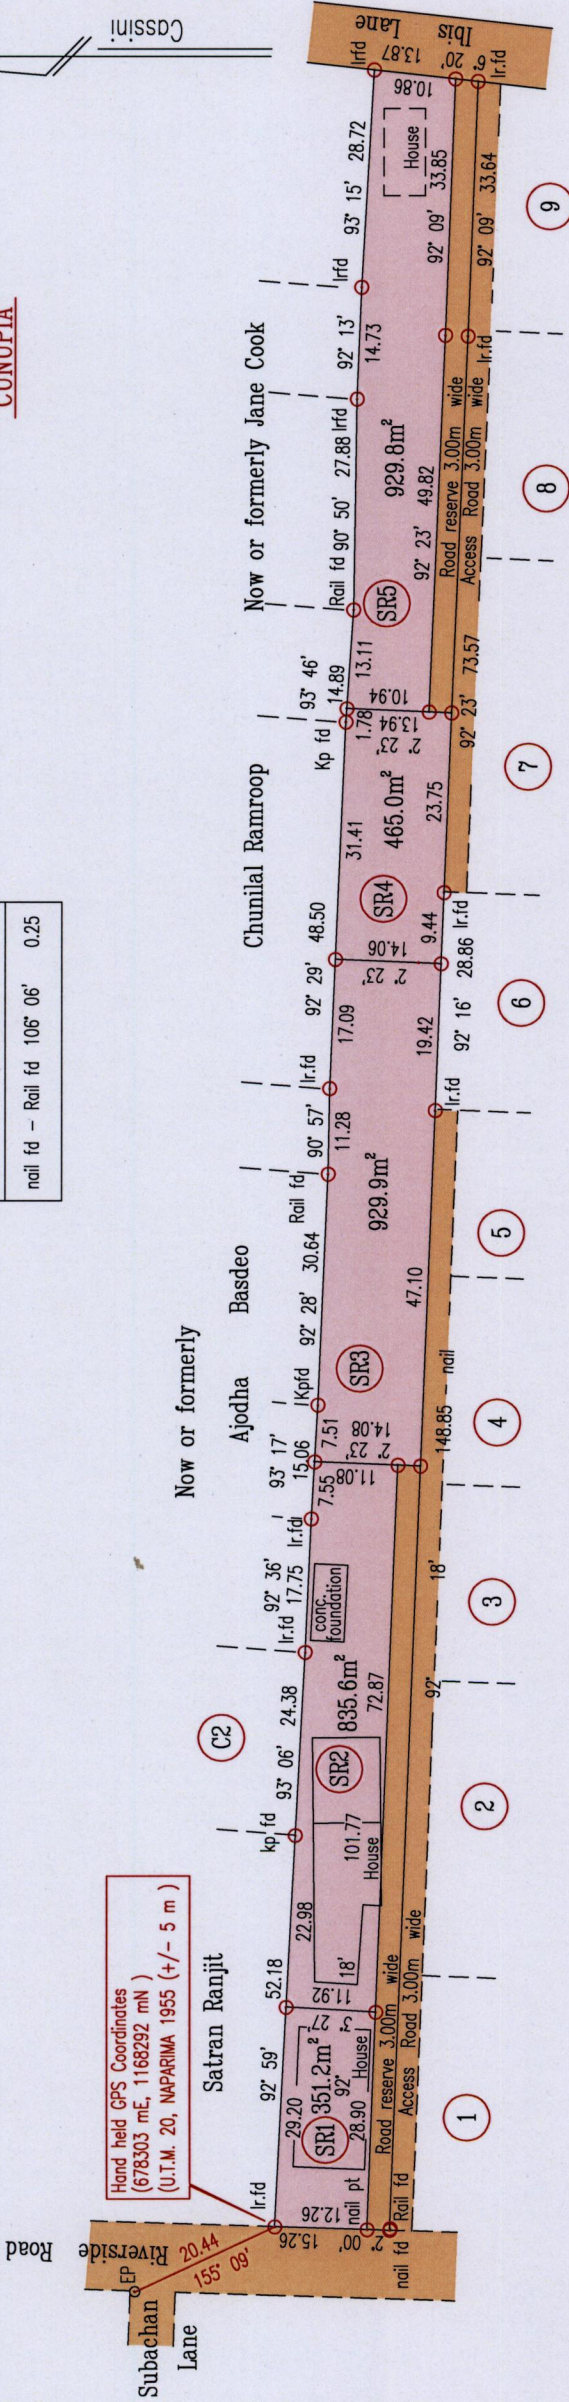

Bearings are Cassini Grid based on Solar Obs.

○ Denotes Iron Put unless otherwise stated

Plan of 5 Parcels of land coloured pink in the Ward of Cunupia

Containing together three thousand five hundred and eleven point five square metres

Surveyed by me, with due authority, in April 2015 for Sudassie Roopnarine

Certified Correct in accordance with Regulation 25(1) of the Land Surveyors Regulations 1998.

Sudassie Roopnarine

Trinidad & Tobago Land Surveyor/05/2015

MINISTRY OF FOOD PRODUCTION
LAND AND MARINE AFFAIRS
MAY 20 2015
253
Lands & Surveys Division

Entered on

SCALE 1:1000

Distances are in Metres



Bk. 1258 : 118

1562

124