

1562



135

Process ID #109769

Cadastral Sheet D.3.G. 24D
Ward of Cunupia 4/b
County of Caroni

Mon Plasir Road

See Bk. 1407 fol. 182
Bk. 1378 fol. 61

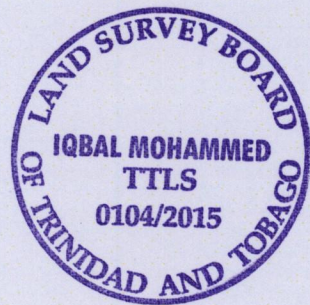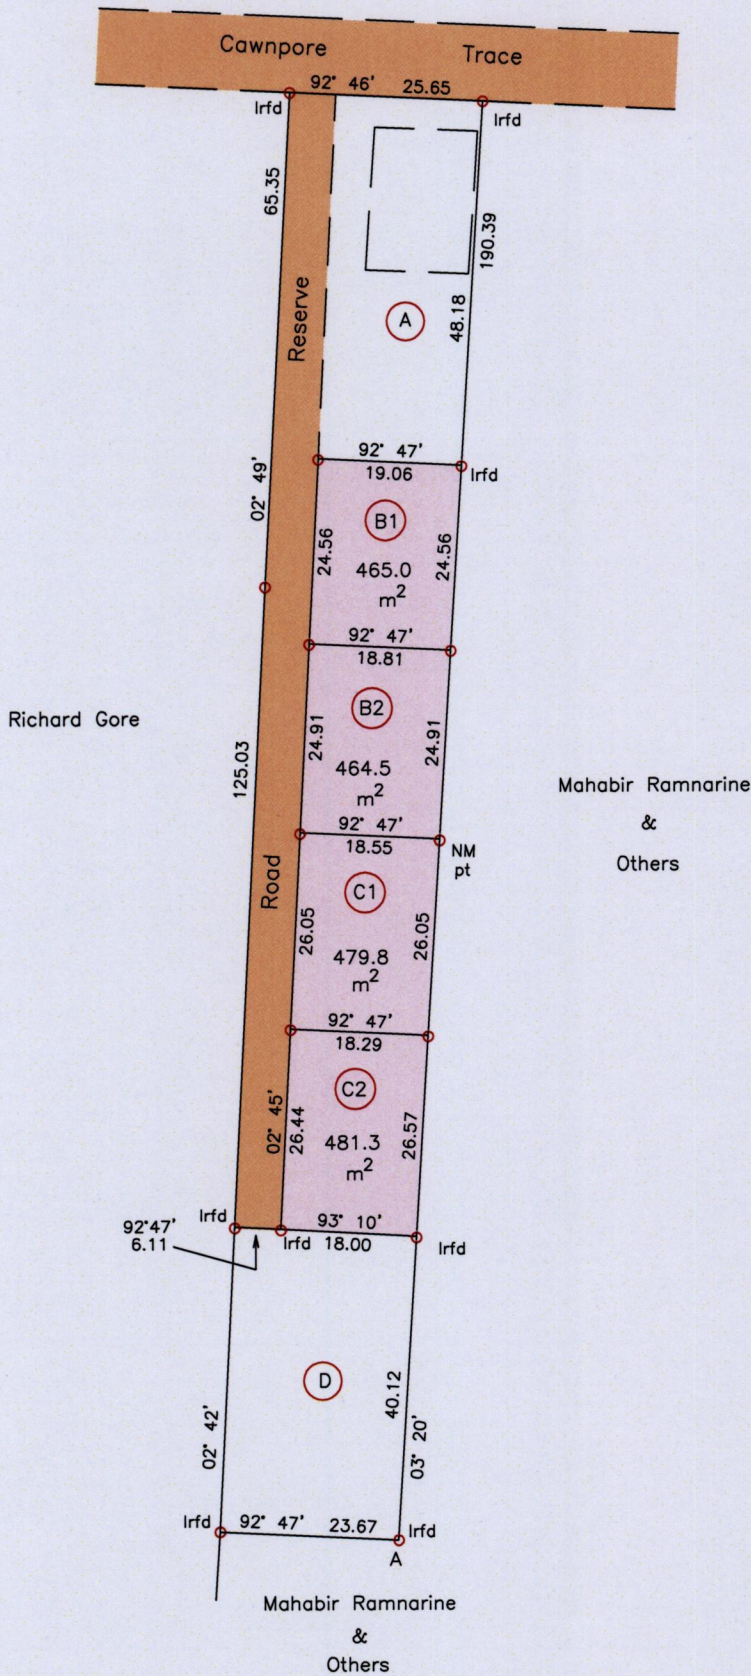

Iron A
1168172 mN
678707 mE

SCALE 1/1000
Distances are in metres

o Denotes Iron put except otherwise stated

Coordinates are U.T.M. 20, Naparima (+/-3.0m)

Bearings are Cassini Grid based on Solar Observations

PLAN of 4 parcels of land coloured pink in the Ward of Cunupia

Containing together one thousand eight hundred and ninety point six square metres

Surveyed by me with due authority, in May, 2015 for Susie Persad

Certified Correct in accordance with Regulation 25 (1) of The Land Surveyors Regulations 1998

Entered on.....

..... Iqbal Mohammed

Trinidad & Tobago Land Surveyor. 23/5/ 2015

HGP/44P

