

1562

138

Process ~~Is~~#109790



Cadastral Sheet D.3.B. $\frac{24D}{4/a}$

Ward of Cunupia

County of Caroni

Marshall Trace

See Plan R.B.15

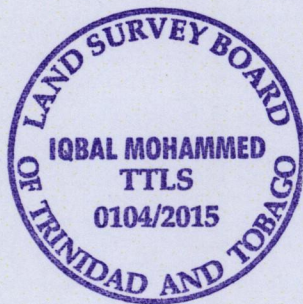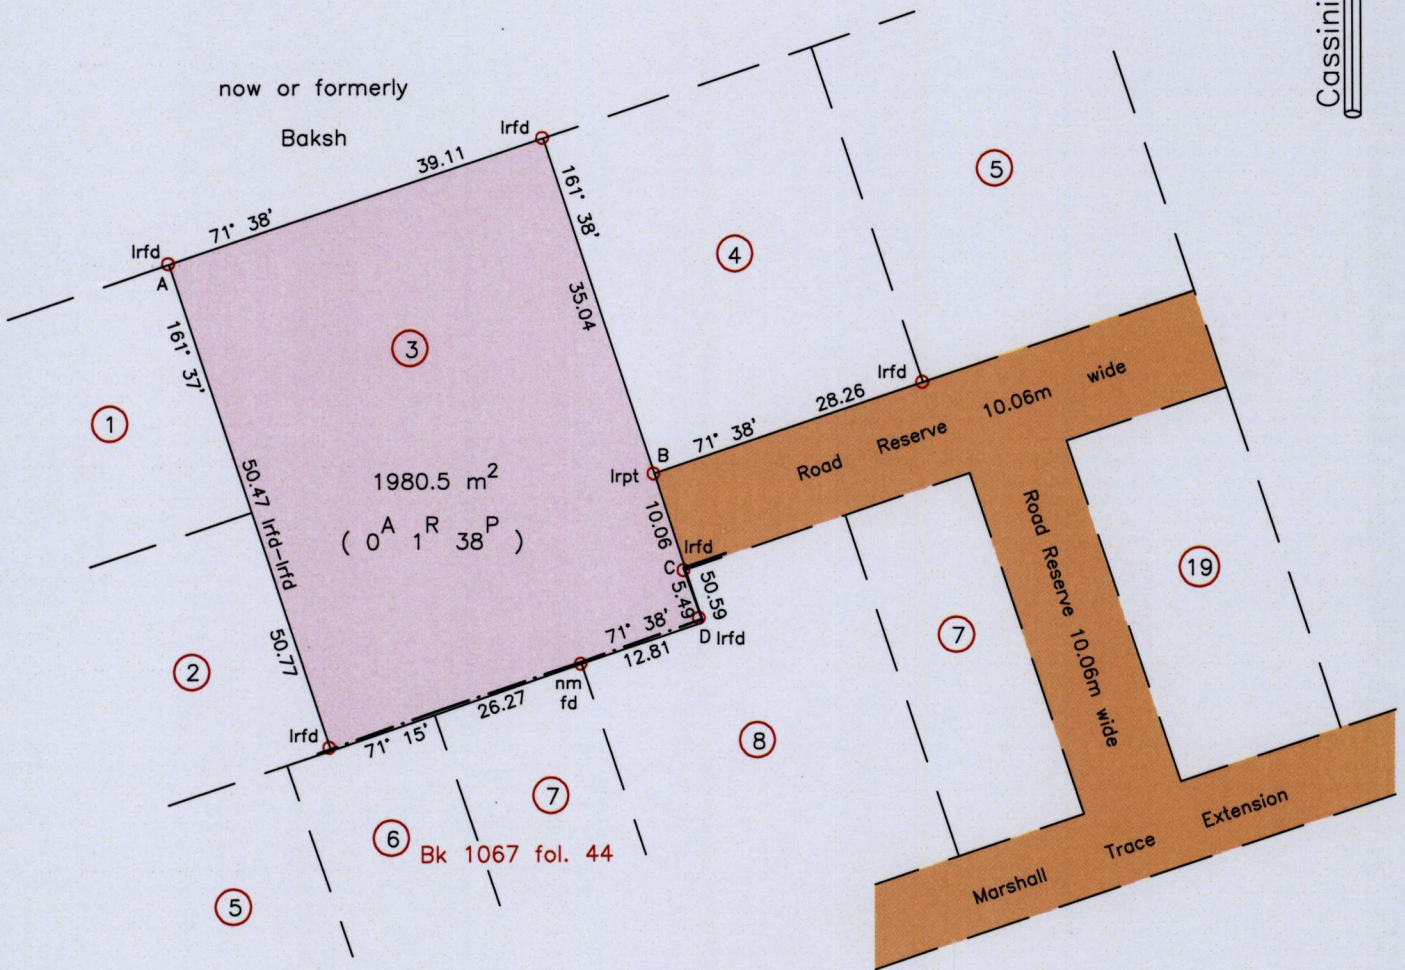

Iron A
1169034 mN
677254 mE

--- fence

SCALE 1/750

Distances are in metres

Legend		
B-C	162° 45'	10.05
C-D	162° 00'	4.97

Coordinates are U.T.M. 20, Naparima (+/-3.0m)

Bearings are Cassini Grid based on Solar Observations

PLAN of a parcel of land coloured pink in the Ward of Cunupia

Containing one thousand nine hundred and eighty point five square metres

Surveyed by me with due authority in May, 2015 for Youklan Phulchan

Certified Correct in accordance with Regulation 25 (1) of The Land Surveyors' Regulations 1998,

Entered on.....

Iqbal Mohammed

Trinidad & Tobago Land Surveyor. *23/5/15* . 2015

