

1562

146

Process # 110267


Ward of Chaguanas

County of Caroni

Cadastral Sheet D 2 K, $\frac{33 C}{11b}$

G N

U.T.M.

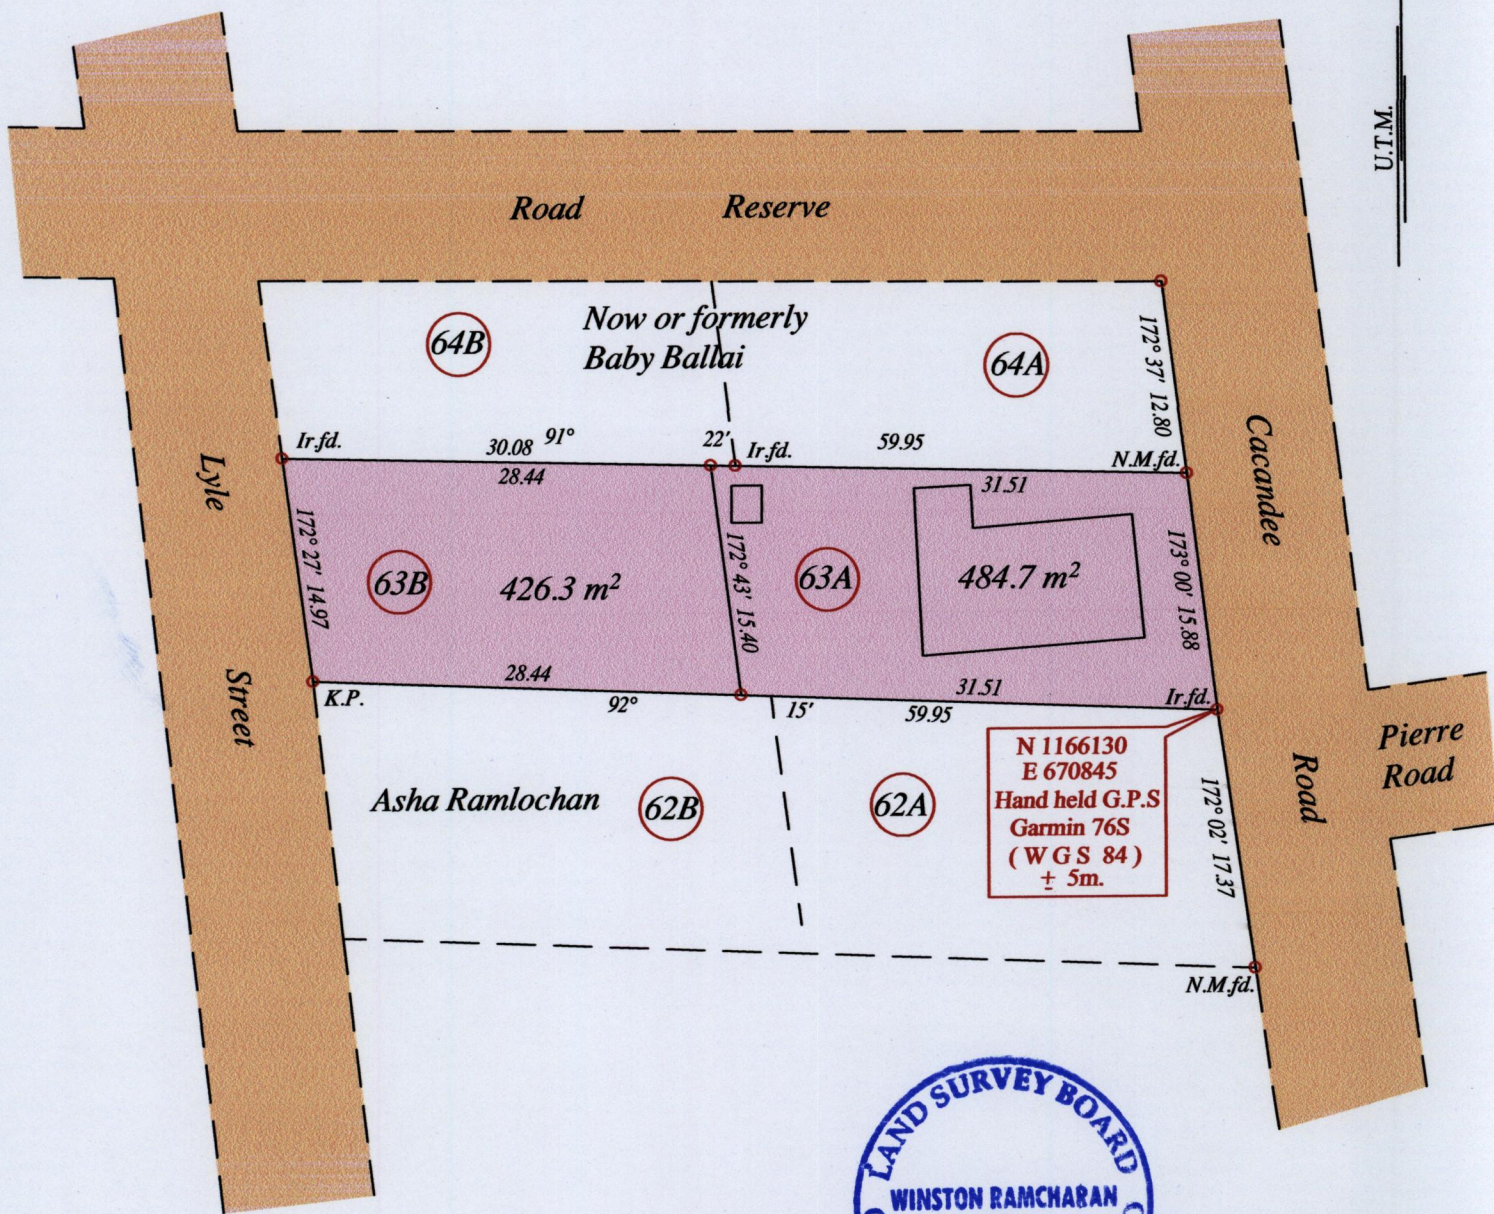

Vide Bk 1080 Fol. 217
Vide Bk 1075 Fol. 86

o Denotes Iron put except stated otherwise.

SCALE : 1:500

Note: Bearings are U.T.M. grid based on solar observations

Distances are in metres

PLAN of 2 Parcels of land coloured pink in the Ward of Chaguanas

Containing together nine hundred and eleven point zero square metres

Surveyed by me, with due authority, in November 2014 for Keshawn Ballai

Certified correct in accordance with Regulation 25 (1) of the Land Surveyors Regulations 1998.

Winston Ramcharan

Entered on Trinidad & Tobago Land Surveyor 1st June 2015

