

1562

151

R.D. 8078/1975

Process SD# 110274



Cadastral Sheet D.2.O.  $\frac{33C}{3/b}$

Borough of Chaguanas

County of Caroni

Petersfield Estate,

Felicity, Chaguanas

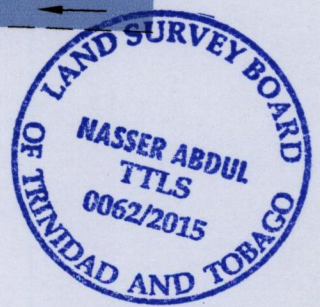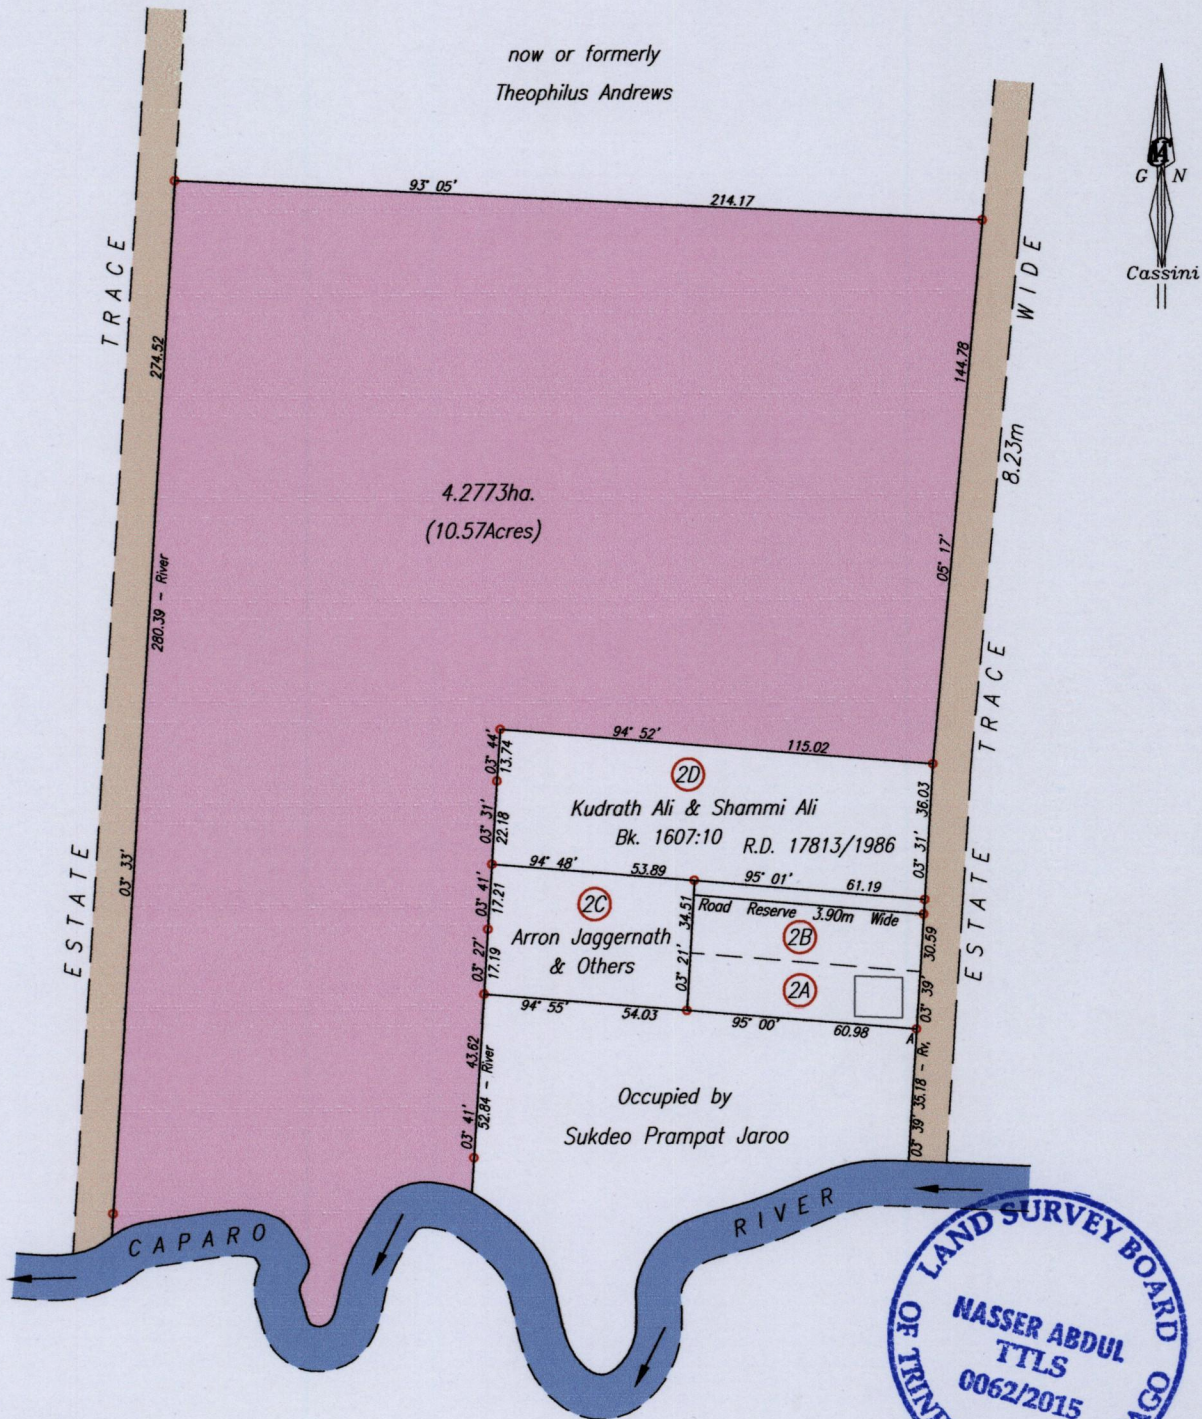

A N. 1163 086 Hand Held GPS  
 E. 0671 603 WGS84 Zone20

SCALE 1/2000  
 Distances are in metres

○ Denotes Iron Found unless otherwise stated  
 Bearings are Cassini Grid based on Solar Observations  
 PLAN of a Parcel of land coloured pink in the Borough of Chaguanas  
 Containing four point two seven seven three hectares  
 Surveyed by me, with due authority, in April 2015 for Thakur persad Jaroo & Sukdeo Prampat Jaroo  
 Certified Correct In accordance with Regulation 25 (1) of the Land Surveyors' Regulations 1998,

Checked by .....  
 .....  
 Trinidad & Tobago Land Surveyor ..... 2015

