

1562


162

Process ID#110374

Ward of Cunupia

County of Caroni

Cadastral Sheet D 4 F,  $\frac{24 E}{4/a}$

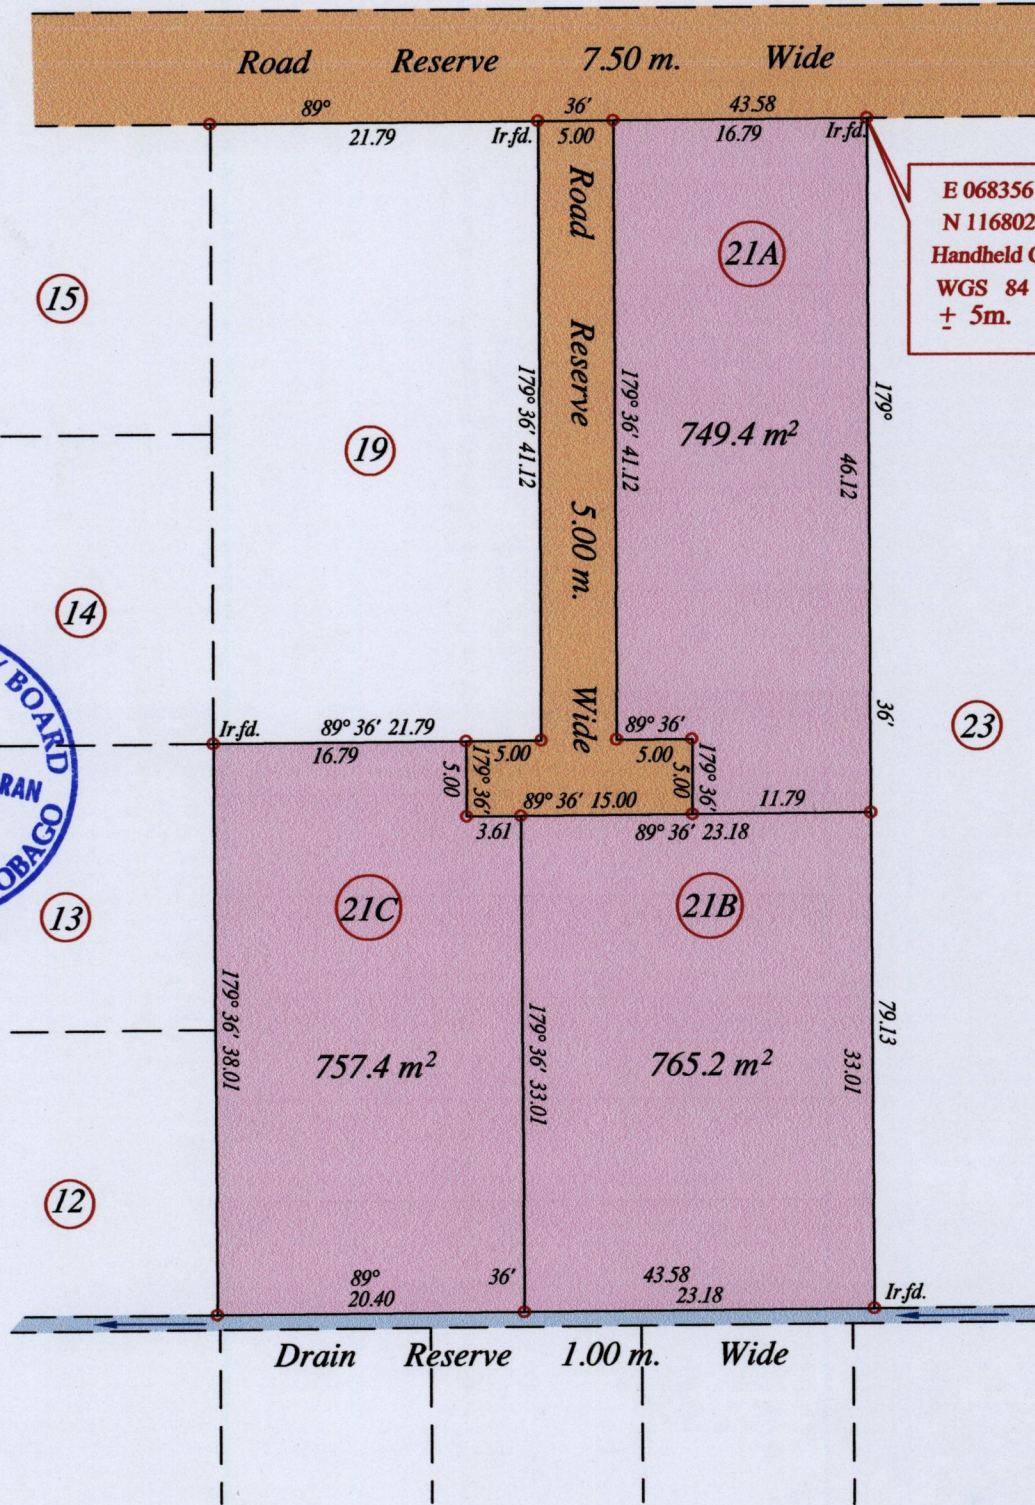

○ Denotes Iron put except stated otherwise.

SCALE : 1:500

Note: Bearings are U.T.M. grid based on solar observations Distances are in metres

PLAN of 3 Parcels of land coloured pink in the Ward of Cunupia

Containing together two thousand two hundred and seventy two point zero square metres

Surveyed by me, with due authority, in May 2015 for Morris Elisha Bashay

Certified correct in accordance with Regulation 25 (1) of the Land Surveyors Regulations 1998.

*Winston Ramcharan*

Entered on .....

Trinidad & Tobago Land Surveyor 5<sup>th</sup> June 2015

499834  
42

