

U.P.R.N. No.

Amended

Cadastral Sheet 34 B

Ref. Reg.Deed No. 7063/1986


1562

Ward of Chaguanas 1/a


County of Caroni

167

Process Jd#110388

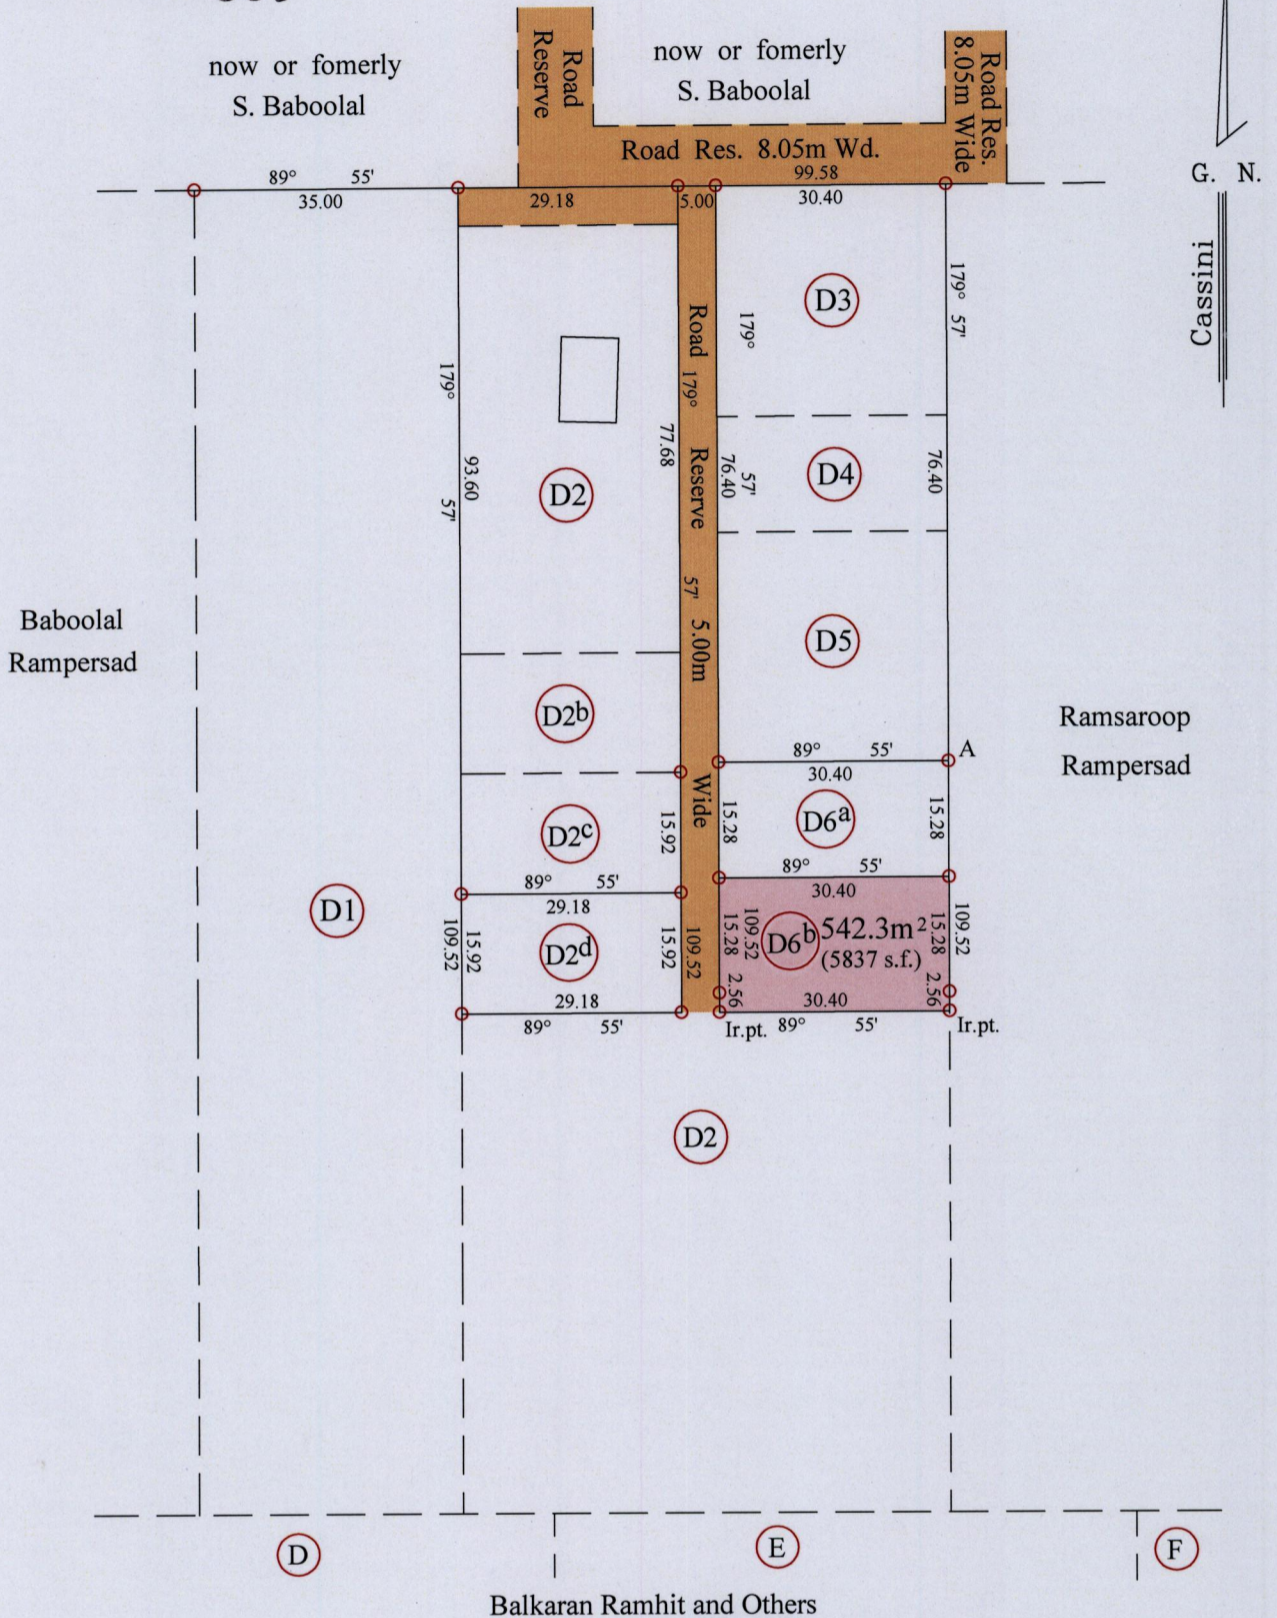

Ir.fd.(A) - 680815mE
 1165766mN
 UTM.20,WGS84(+/-5.0m)
 Hand Held G.P.S. Coordinates

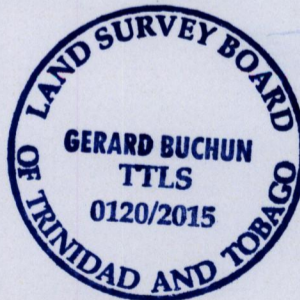

Vide: Plan R.D.40
 Bk.1280 Fol.129

○ Denotes Iron found except where otherwise stated.
 Bearings are Cassini Grid based on Solar Observations

SCALE 1/1000
 Distances are in metres

Plan of a Parcel of land coloured pink in the Ward of Chaguanas
 Containing five hundred and forty two point three square metres
 Surveyed by me, with due authority in June 2015 for Molly Baboolal
 Certified Correct in accordance with Regulation 25(1) of the Land Surveyors Regulation 1998

Entered on.....

..... Gerard Buchun

Trinidad and Tobago Land Surveyor(TTLS)..... 08/10/2015

