

Process ID 110462



1562

Cadastral Sheet D.8.C. 34A
4/a

Ward of Chaguanas
County of Caroni

175

Pokhor Road
Longdenville

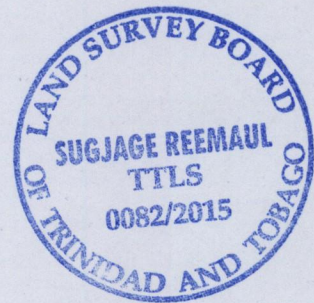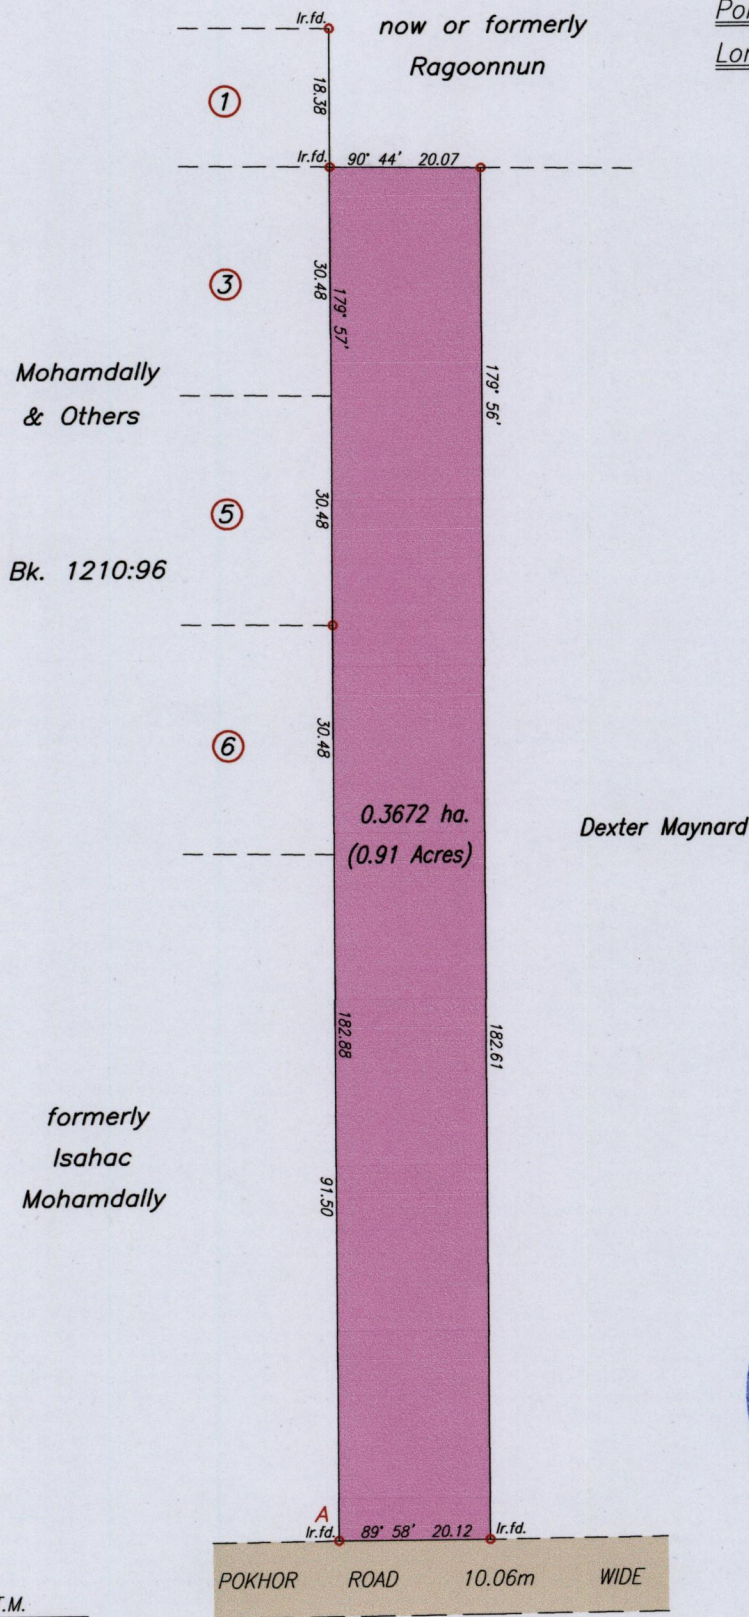

U.T.M.

A	N. 1163 050
	E. 0677 583

Nap. Datum \pm 5.0 m
Hand held G.P.S.

SCALE 1/1000

Distances are in metres

○ Denotes Iron Put unless otherwise stated

Bearings are Cassini Grid based on Solar Observations

Plan of a Parcel of land coloured pink in the Ward of Chaguanas

Containing zero point three six seven two hectares

Surveyed by me, with due authority, in June 2015 for Robert Ward

Certified Correct In accordance with Regulation 25 (1) of the Land Surveyors' Regulations 1998,

Heeman

Entered On.....
MINISTRY OF FOOD PRODUCTION
LAND AND MARINE AFFAIRS
Trinidad & Tobago Land Surveyor..... 15th June, 2015

JUN 15 2015
#188 RR
Lands & Surveys Division