

1562


176

Process ID#110466
U.P.R.N.


Ward of Chaguanas

County of Caroni

Cadastral Sheet D.2.L 33C
2/a

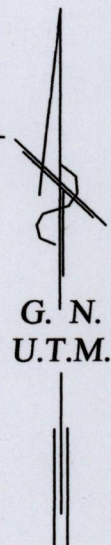

PIERRE ROAD

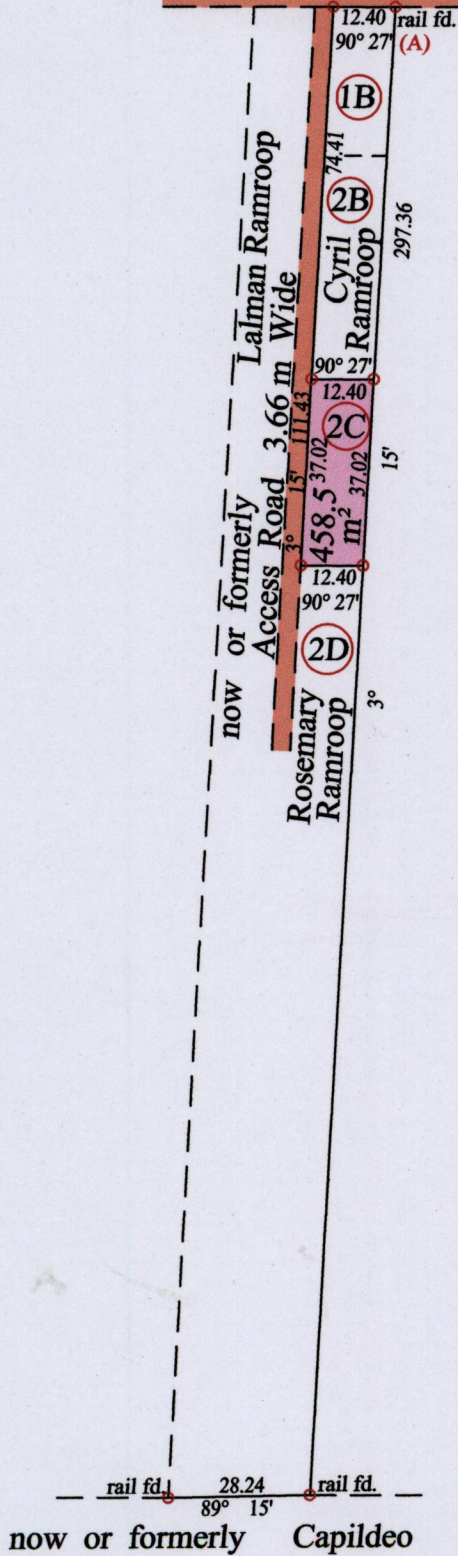

Formerly
Jibrán Carpat
now
Basdeo Manoon



Vide Bk. 1172 fol. 39

At Station (A)
E 0672200
N 1166395
Reading taken with
Handheld G.P.S.
U.T.M. Zone 20
Naparima
± 5 m.

○ Denotes Iron put except stated otherwise.

SCALE : 1:1500

Note: Bearings are U.T.M. grid based on solar observations Distances are in metres

PLAN of a parcel of land coloured pink in the Ward of Chaguanas

Containing four hundred and fifty eight point five square metres

Surveyed by me, with due authority, in June 2015 for Ashton Sookraj

Certified Correct in accordance with Regulation 25(1) of the Land Surveyors Regulations 1998

Checked by *Kelvin Ramdass*

Entered on Trinidad & Tobago Land Surveyor *15/06/2015* 2015

