
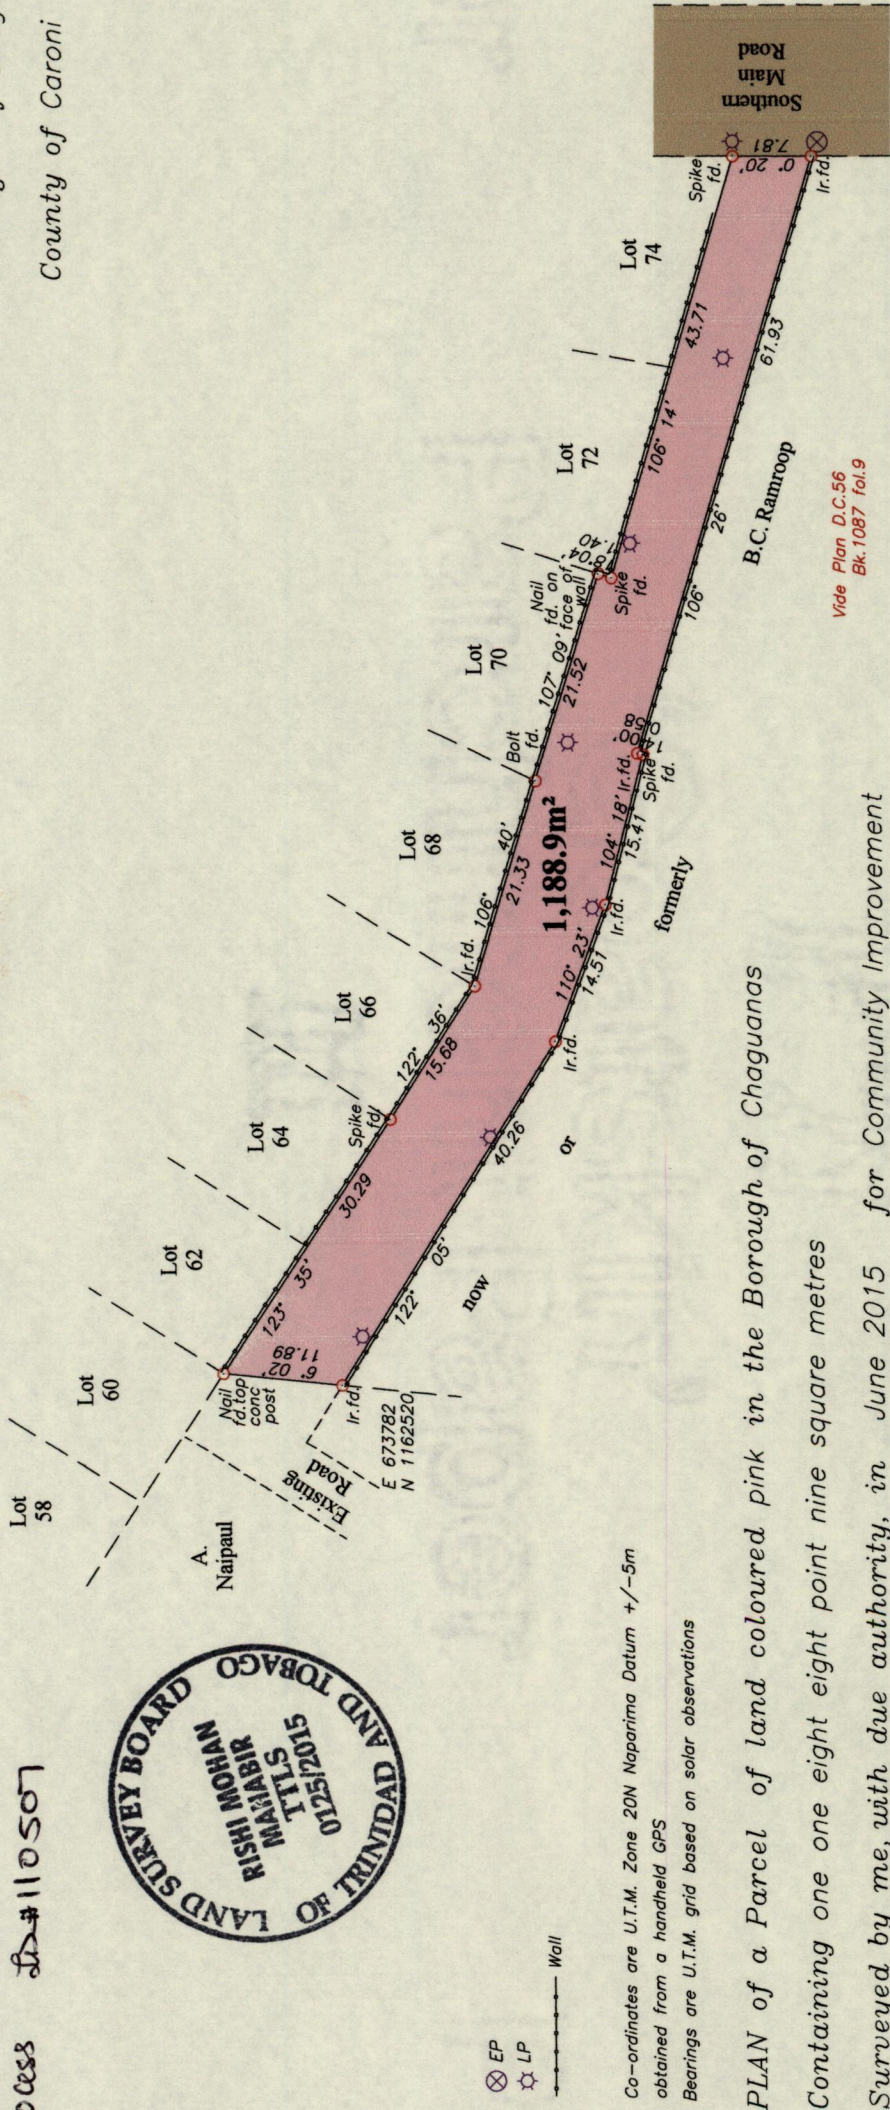


Cadastral Sheet D.8.E 33C
4/d
Borough of Chaguanas
County of Caroni

Registered Deed DE200403597949D001

Process #110507

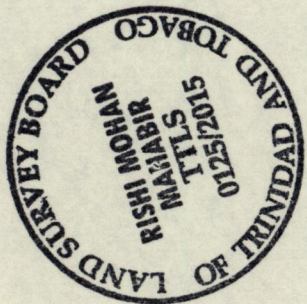

G N
U.T.M.

1562

197

⊗ EP
⊙ LP
--- Wall

Co-ordinates are U.T.M. Zone 20N Napanima Datum +/-5m
obtained from a handheld GPS
Bearings are U.T.M. grid based on solar observations

PLAN of a Parcel of land coloured pink in the Borough of Chaguanas
Containing one one eight eight point nine square metres
Surveyed by me, with due authority, in June 2015 for Community Improvement
Services Ltd.

Certified Correct in accordance with Regulation 25 (1) of the

Land Surveyors Regulations 1998

[Signature]

Checked by.....
Entered..... Trinidad & Tobago Land Surveyor, 23 June 2015

SCALE 1/750
Distances are in metres

Vide Plan D.C.56
Bk.1087 fol.9

