
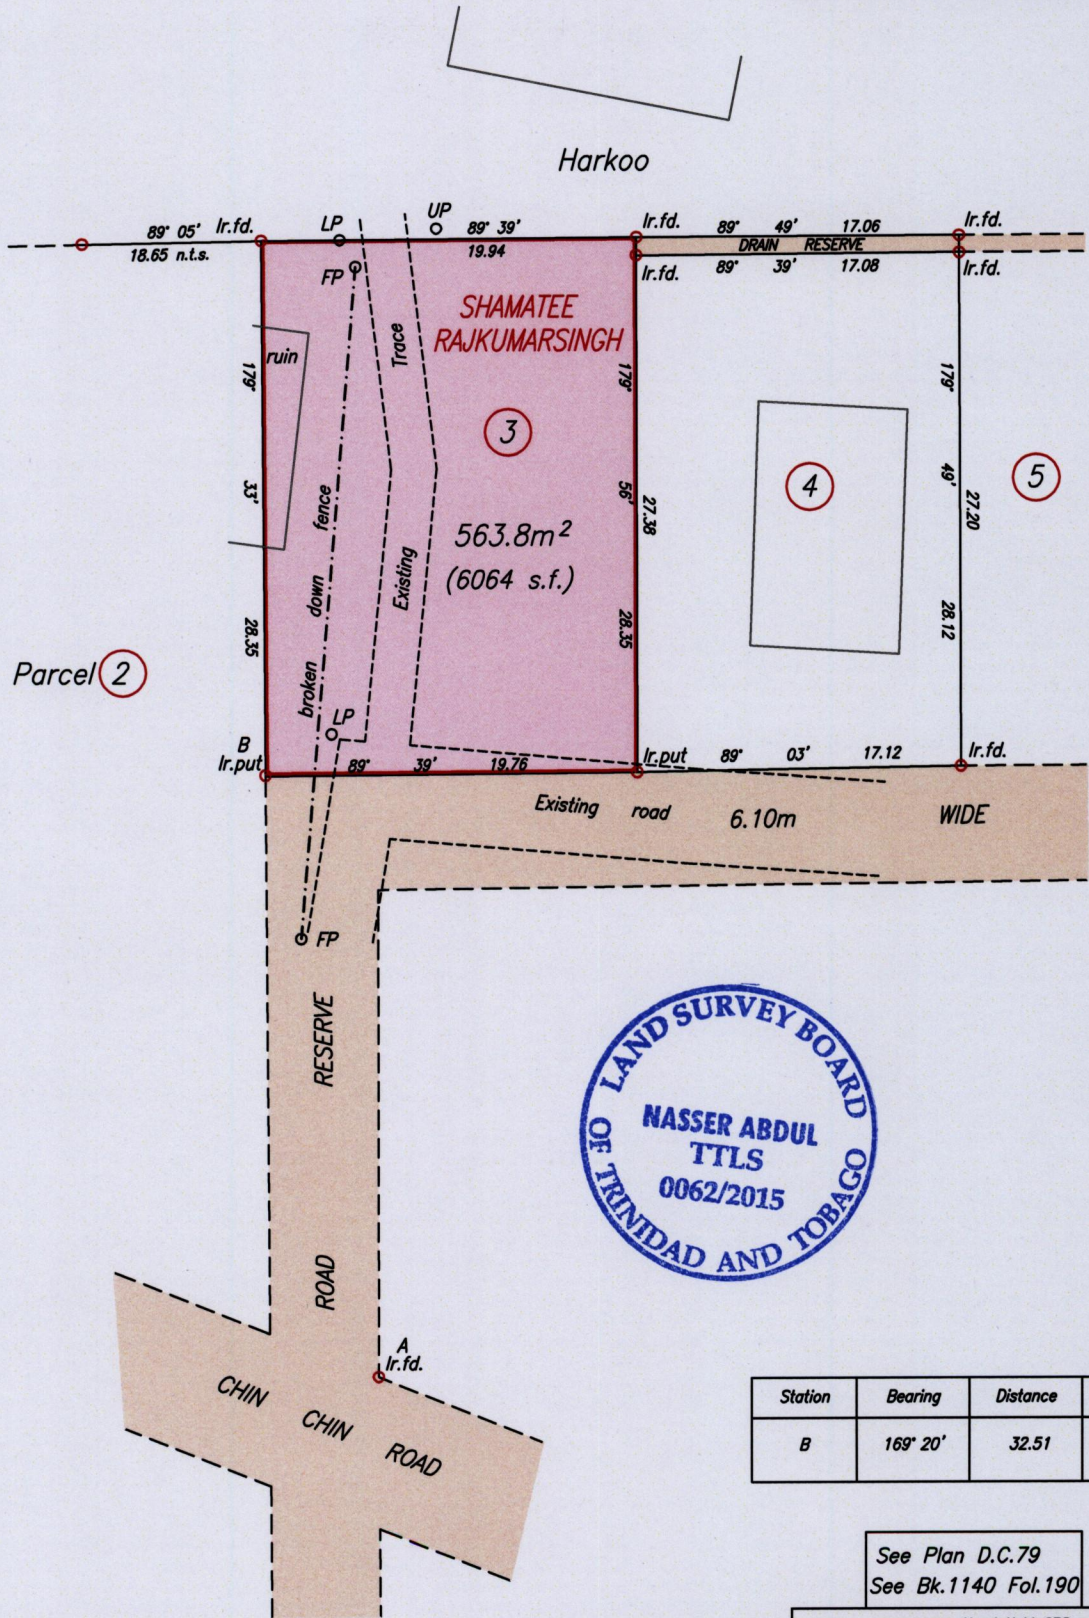


R.P.O. Vol. 46 Fol. 41
C.T. Vol. 3266 Fol. 467

Cadastral Sheet D.4.I. 34B
Ward of Cunupia
County of Caroni
Chin Chin Road, Cunupia

Process ID#110510

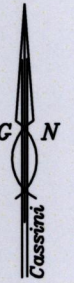

Station	Bearing	Distance	Station
B	169° 20'	32.51	A

See Plan D.C.79
See Bk.1140 Fol.190

A lr.f.d. N 1166176 Hand Held GPS +/- 5m
E 681647 UTM proj. Nap1955 datum

SCALE 1/400
Distances are in metres

Bearings are Cassini Grid based on Solar Observations

PLAN of a Parcel of land coloured pink in the Ward of Cunupia
Containing five hundred and sixty three point eight square metres
Surveyed by me with due authority in May 2015 for Dereck Rajack
Certified Correct in accordance with Regulation 25 (1) of the Land Surveyors' Regulations 1998,

Checked by.....

Entered on.....

MINISTRY OF FOOD PRODUCTION
LAND AND MARINE AFFAIRS
JUN 26 2015
#363
Lands & Surveys Division

Nasser Abdul
Trinidad & Tobago Land Surveyor2015