

U.R.P.N.



Process ID# 110517

1562

Cadastral Sheet D.3.D. 1/c
Ward of Cunupia
County of Caroni
Vide Plan XE25

24E

204

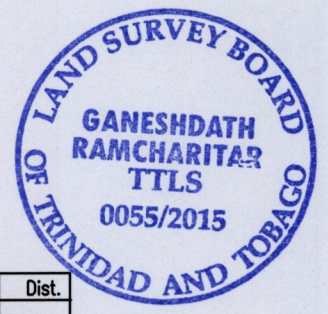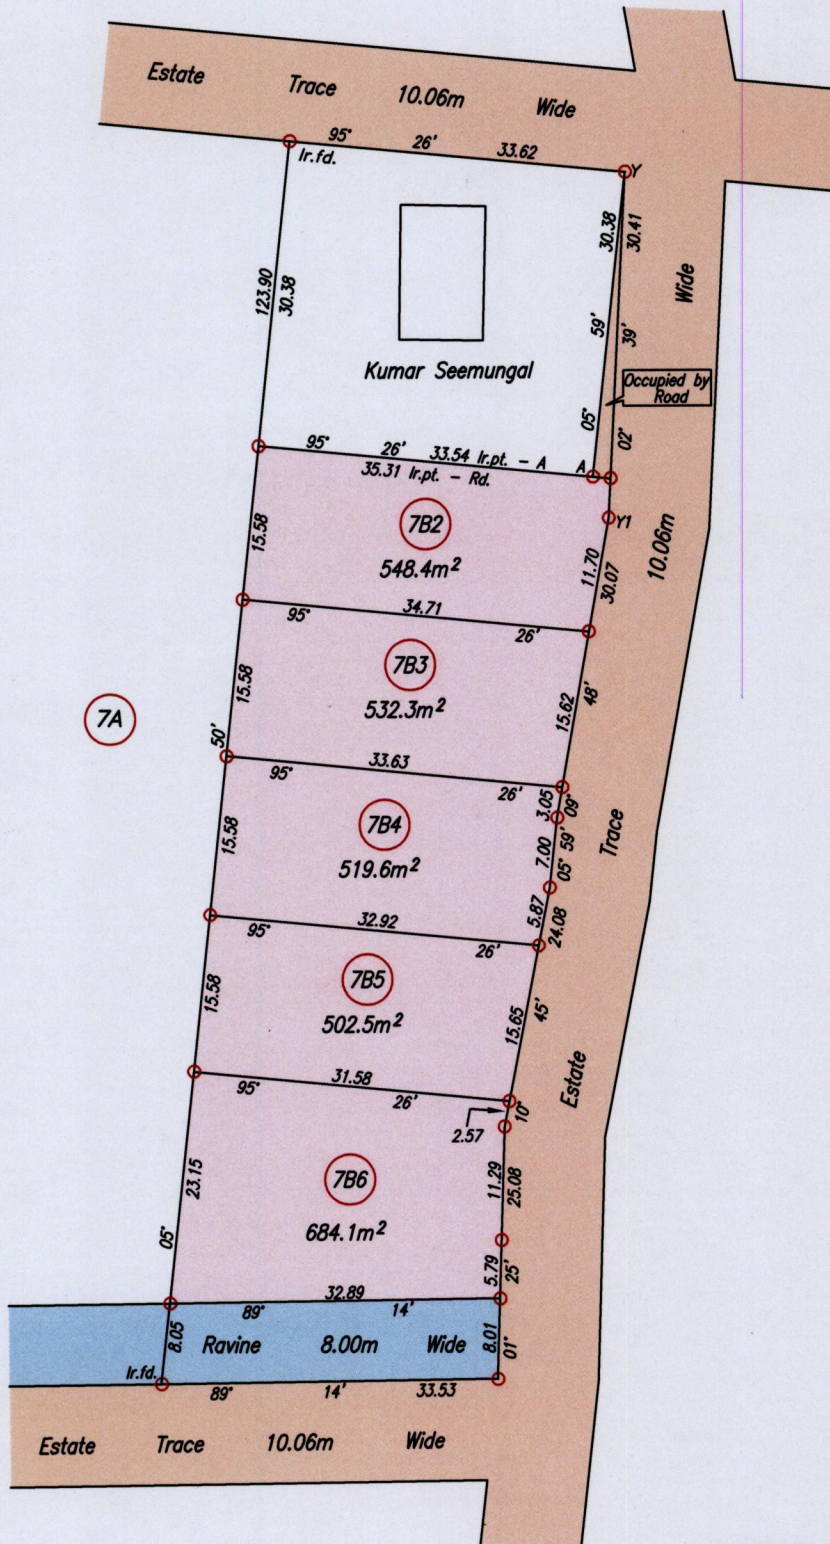

Legend		
Sta.	Bearing	Dist.
Y1 - Y	02° 38'	34.34

Point Y
Co-ordinates obtained by Hand Held G.P.S. (Nap. Datum Zone 20)
Accuracy ±6m
E 680853m
N 1170014m

SCALE 1/750
Distances are in metres

Note: To obtain cassini bearings + 18 minutes
⊙ Denotes Iron put except otherwise stated
Bearings are U.T.M. based on Solar Observations

Plan of 5 Parcels of land coloured pink in the Ward of Cunupia
Containing together two thousand seven hundred and eighty six point nine square metres
Surveyed by me, with due authority, on 10th June 2010 for Kenneth Samaroo & Ors.
Certified Correct in accordance with Regulation 25 (1) of the Land Surveyors' Regulations 1998

Ganeshdath Ramcharitar
2016

Entered on Trinidad & Tobago Land Surveyor

