

1562

224

Cadastral Sheet  $\frac{34B}{1/b \& 1/d}$ , D.4.M



Ward of Chaguanas

County of Caroni

Process Id# 110967

U.P.R.N. No.

LINE	BEARING	DIST.
h - r1	145° 48'	28.06
r1 - r2	163° 45'	18.34
r2 - r3	172° 00'	8.65
r3 - r4	234° 59'	11.10
r4 - r5	192° 51'	14.09
r5 - r6	162° 07'	11.55
r8 - r9	148° 31'	26.43
r9 - r10	109° 55'	17.00
r10 - lrpt	114° 41'	0.97

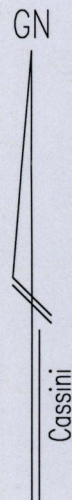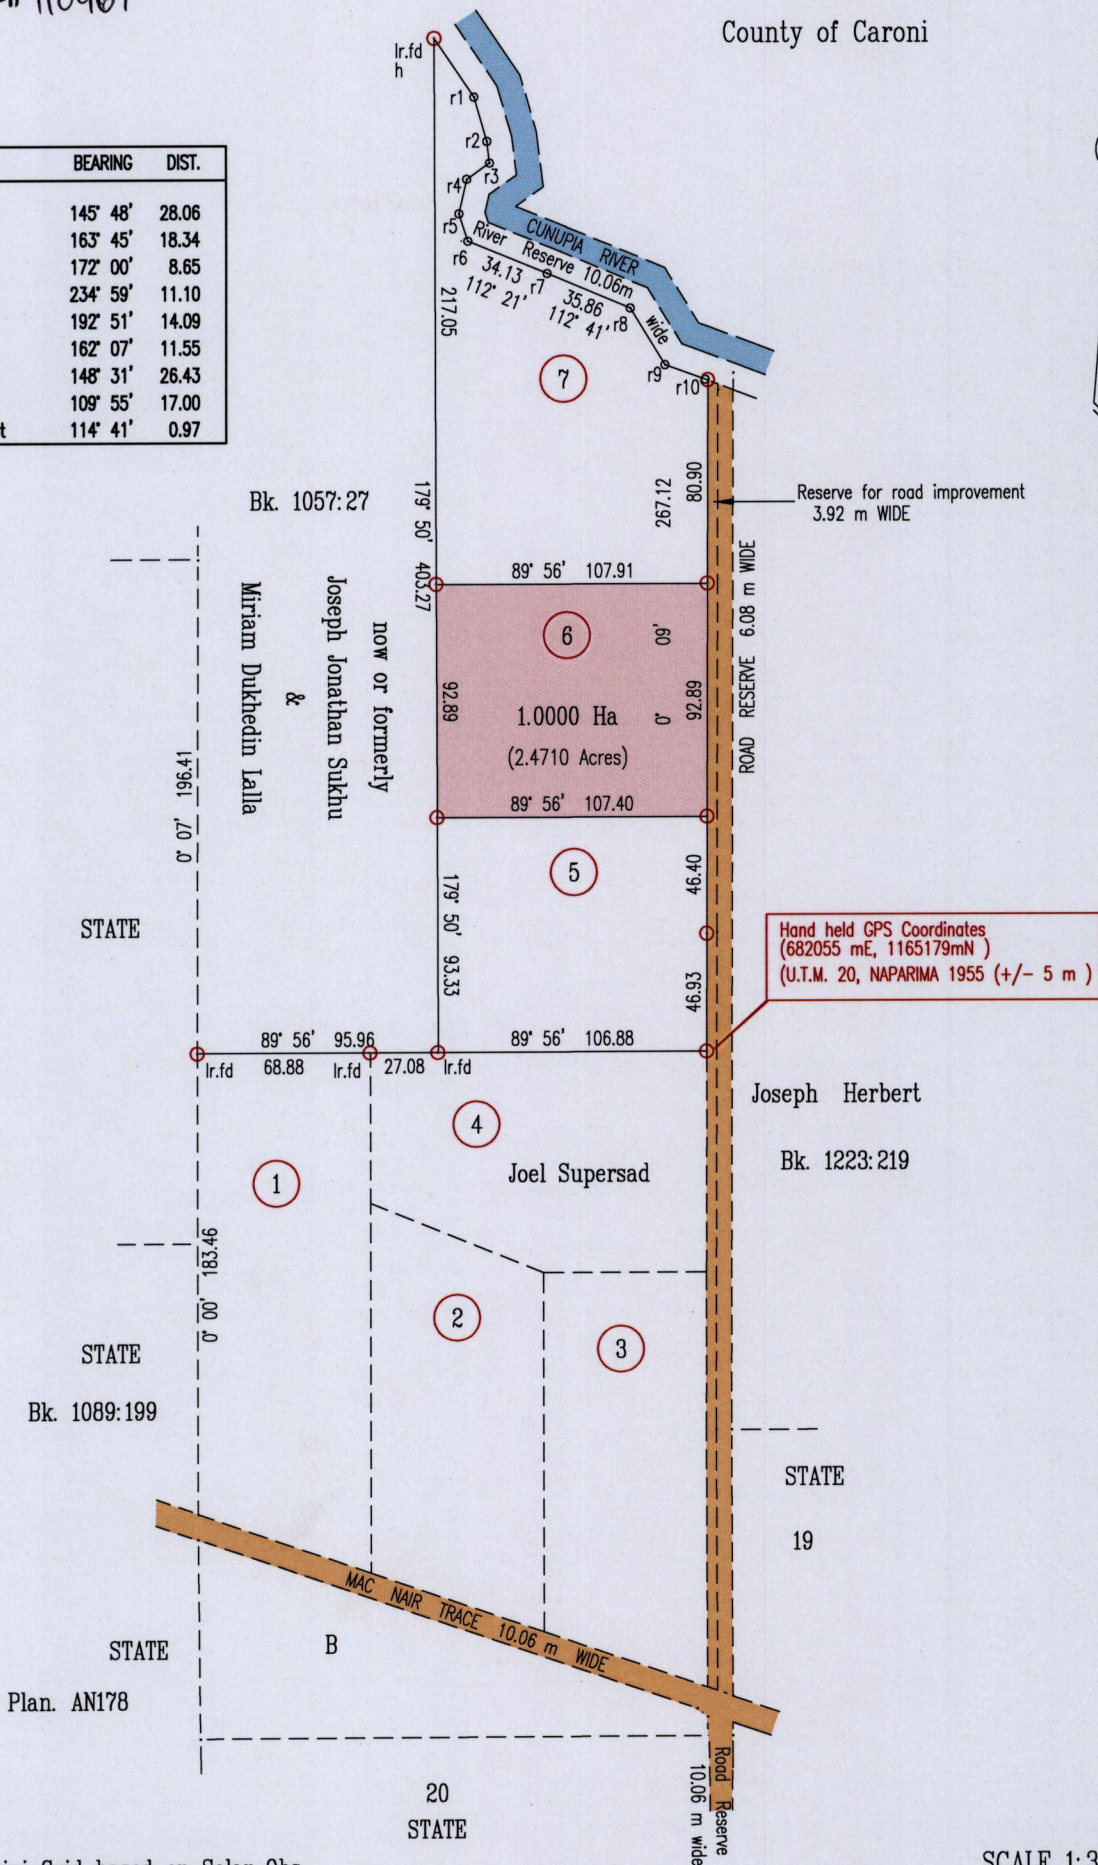

Bearings are Cassini Grid based on Solar Obs.

o Denotes Iron Put unless otherwise stated

Plan of a Parcel of land coloured pink in the Ward of Chaguanas

Containing one point zero zero zero zero hectares

Surveyed by me, with due authority, in June 2015 for Joel Supersad

Certified correct in accordance with Regulation 25(1) of the Land Surveyors' Regulations 1998.

SCALE 1:3000

Distances are in Metres

MINISTRY OF FOOD PRODUCTION  
LAND AND MARINE AFFAIRS  
JUL - 2 2015  
Lands & Surveys Division

LAND SURVEY BOARD  
OF TRINIDAD AND TOBAGO  
INDAR RAGOO  
TTLS  
0086/2015

Indar Ragoo

Trinidad & Tobago Land Surveyor 02/07/2015

Entered on .....