


Process *1/8/68*  
U.P.R.N. No.

LINE	BEARING	DIST.
h - r1	145° 48'	28.06
r1 - r2	163° 45'	18.34
r2 - r3	172° 00'	8.65
r3 - r4	234° 59'	11.10
r4 - r5	192° 51'	14.09
r5 - r6	162° 07'	11.55
r8 - r9	148° 31'	26.43
r9 - r10	109° 55'	17.00
r10 - lrpt	114° 41'	0.97

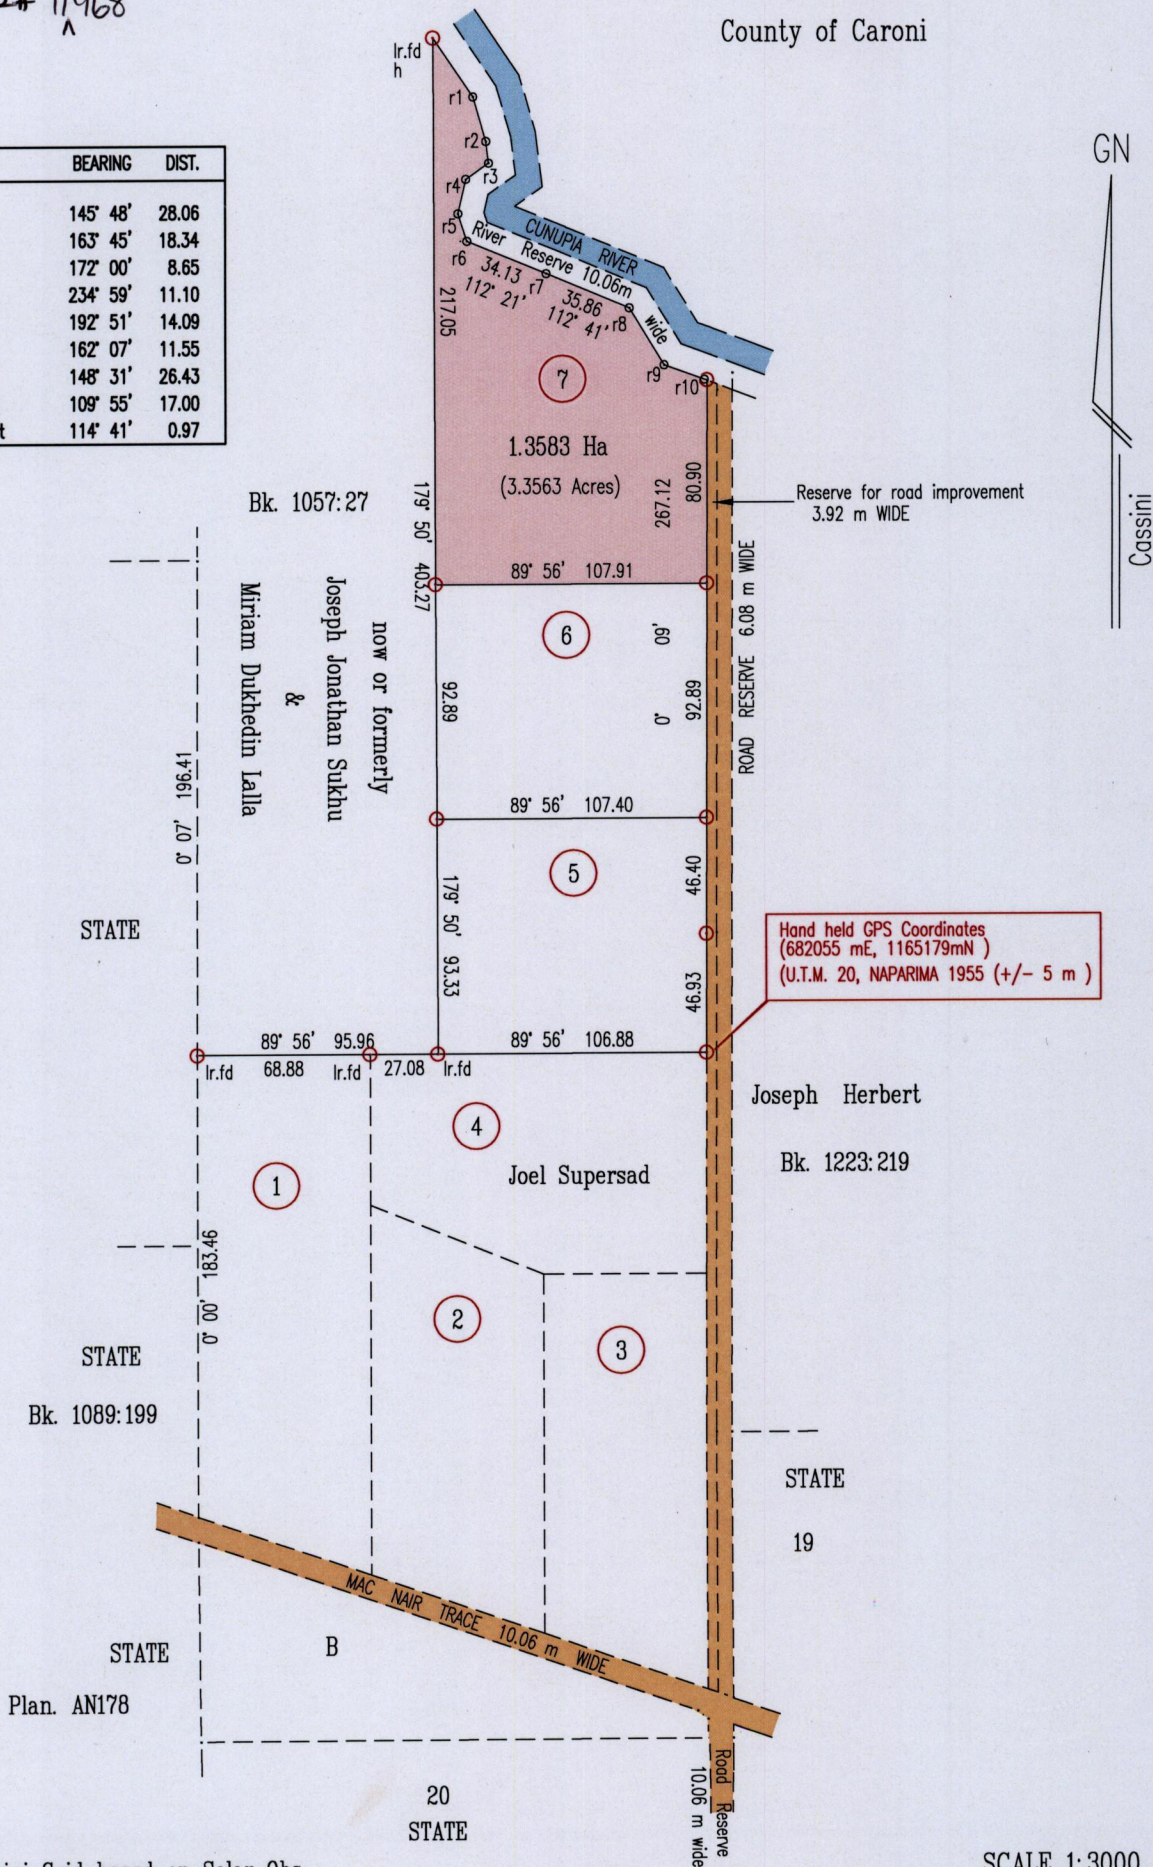

Bearings are Cassini Grid based on Solar Obs.

o Denotes Iron Put unless otherwise stated

Plan of a Parcel of land coloured pink in the Ward of Chaguanas

Containing one point three five eight three hectares


Surveyed by me, with due authority, in June 2015 for Joel Supersad

Certified correct in accordance with Regulation 25(1) of the Land Surveyors' Regulations 1998.

SCALE 1:3000

Distances are in Metres

MINISTRY OF FOOD PRODUCTION  
LAND AND MARINE AFFAIRS  
JUL - 2 2015  
#23  
Lands & Surveys Division

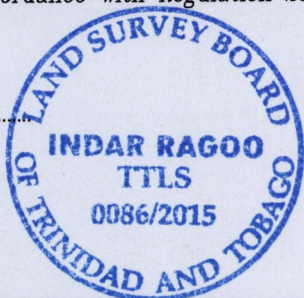

Entered on .....

*Indar Ragoo*

Trinidad & Tobago Land Surveyor 02/07/2015