


Cadastral Sheet D.3.G.  $\frac{24D}{4/a}$

Borough of Chaguanas

County of Caroni

David Krumani Krumcramie  
then  
Charran

Process ID # 109485

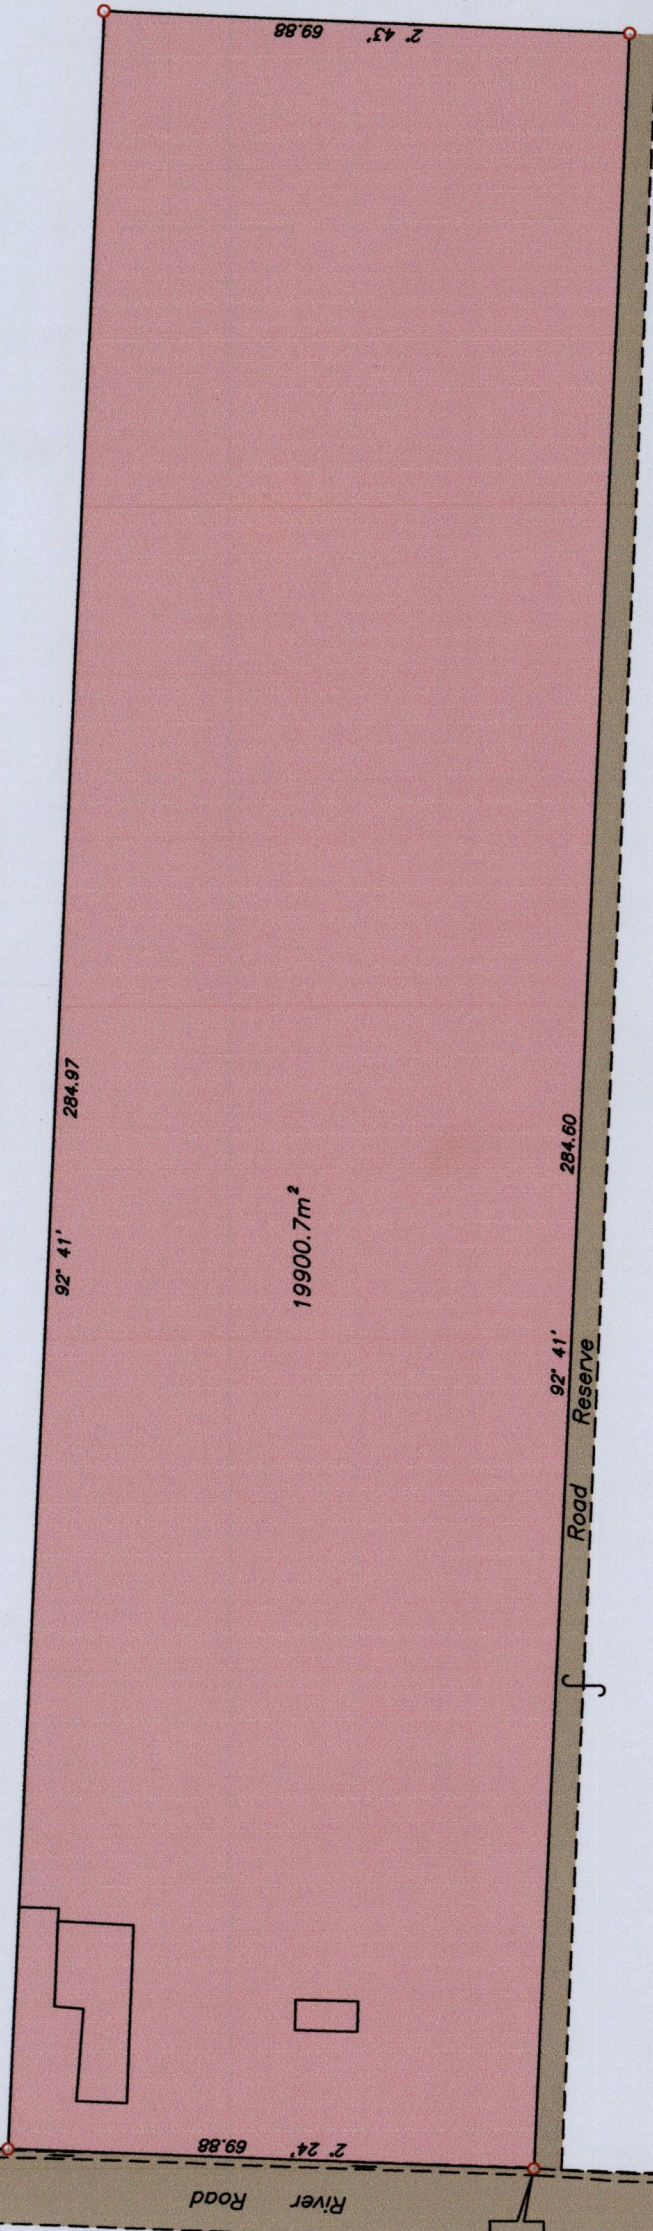

1502

G N  
U.T.M.

St. Charles  
Estate



33

SCALE 1/1000  
Distances are in metres

PLAN of a Parcel of land coloured pink in the Borough of Chaguanas

Containing one nine nine zero zero point seven square metres

Prepared by me, with due authority, in March 2012 for Gerald Codrington

In accordance with Regulation 25 (1) of the Land Surveyors Regulations 1998,

I certify that this plan is correct.

Checked by.....

Entered..... Trinidad & Tobago Land Surveyor

Plans/C/Codrington Campo


See Plan BD.7

Co-ordinates are UTM zone 20N Napanima Datum +/-5m

scaled from L.&S. 1/10000 sheet.

Bearings are U.T.M. grid based on Magnetic Needle

Note: To obtain compass bearings subtract 15 minutes.

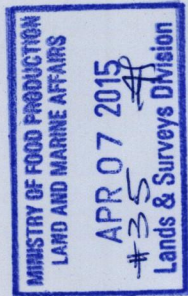

468