
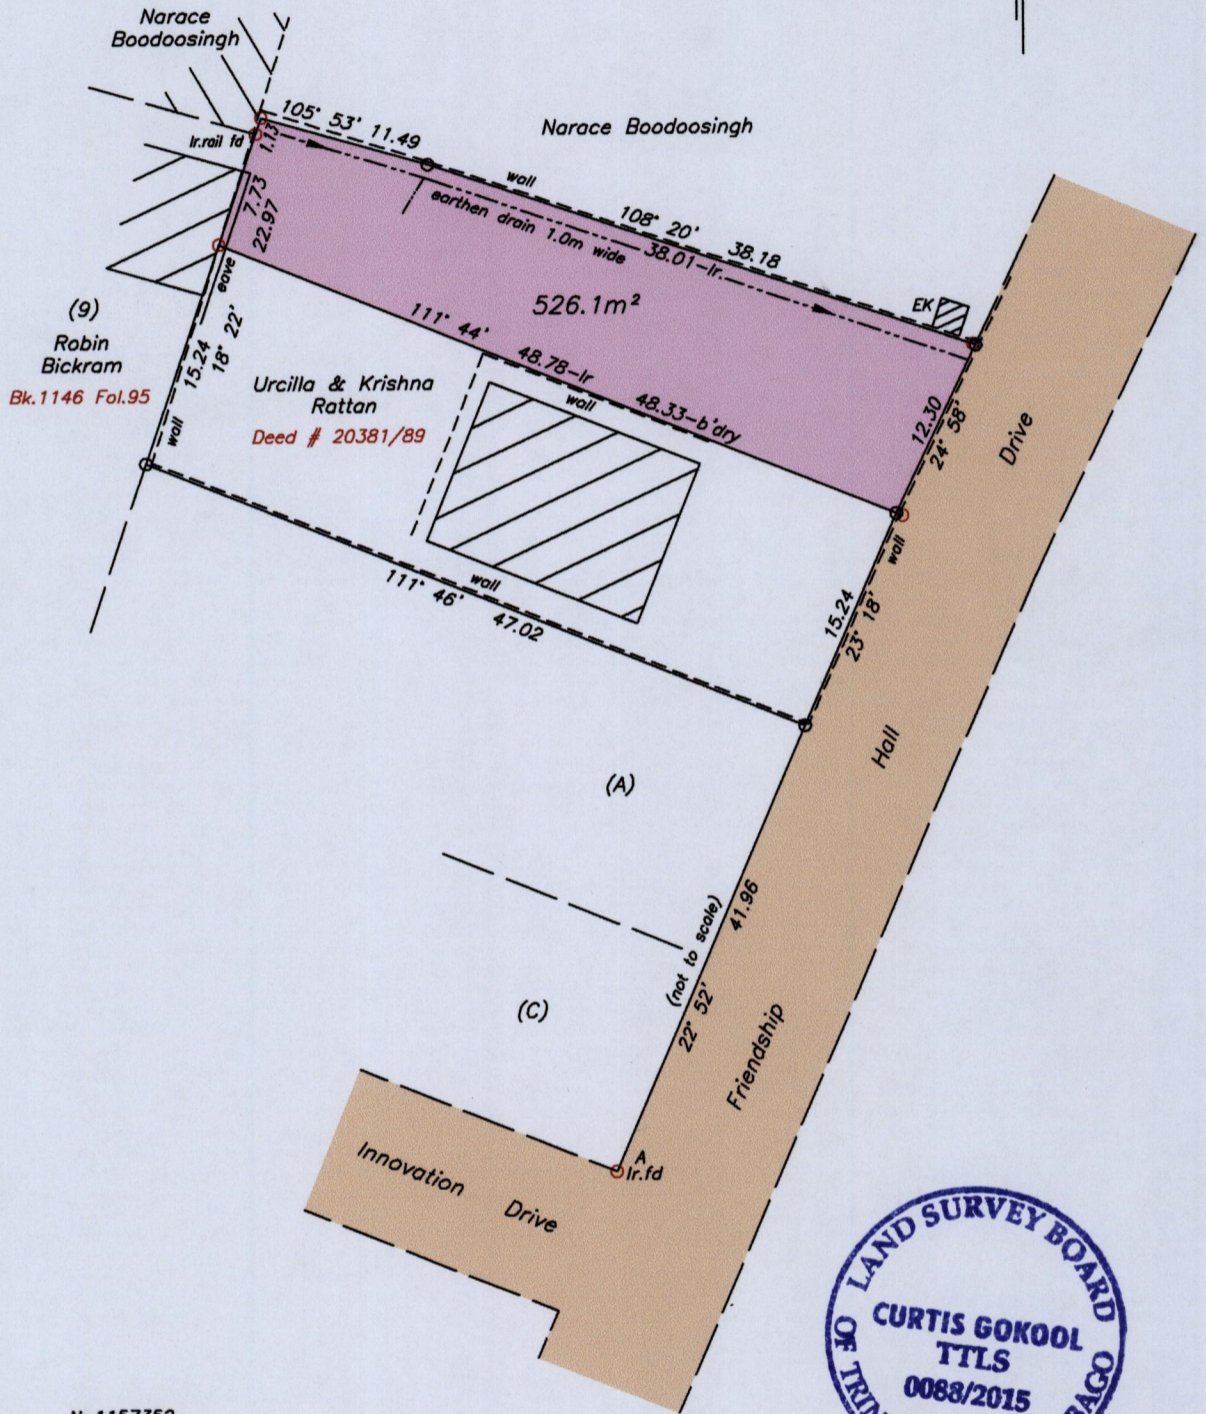


Process Id# 109511

1562

Cadastral Sheet $\frac{33F}{4/b}$ (D.12.D)
Ward of Chaguanas
County of Caroni

39

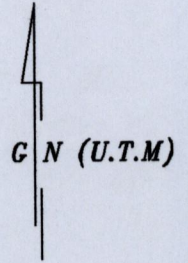

A = N 1157352
E 673359

EK.....Electrial Kiosk

- Notes: U.T.M 20 Naparima (GPS +/- 3.0m)
 ○ Denotes no mark found.
 ○ Denotes Iron put unless otherwise stated
 Bearings are UTM grid based on solar observations
 To obtain Cassini bearings add 18 minutes

SCALE 1:500
Distances are in METRES

PLAN of a Parcel of land coloured pink in the Ward of Chaguanas.
Containing five hundred and twenty-six point one square metres.
Surveyed by me, with due authority, in March 2015 at the request of Urcilla & Krishna Rattan.
Certified Correct in accordance with Regulation 25 (1) of the Land Surveyors Regulations 1998.

Entered on.....

Mute Gokool

Trinidad and Tobago Land Surveyor.....

April 02

