
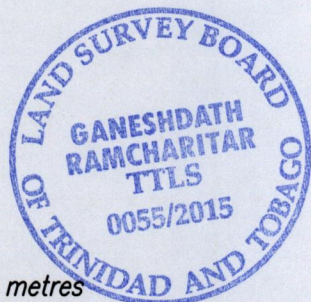


U.R.P.N.
 Process ~~SD~~ #109497 **1562**

^{33C}
 Cadastral Sheet D.7.B. 4/a
 Borough of Chaguanas
 County of Caroni **45**

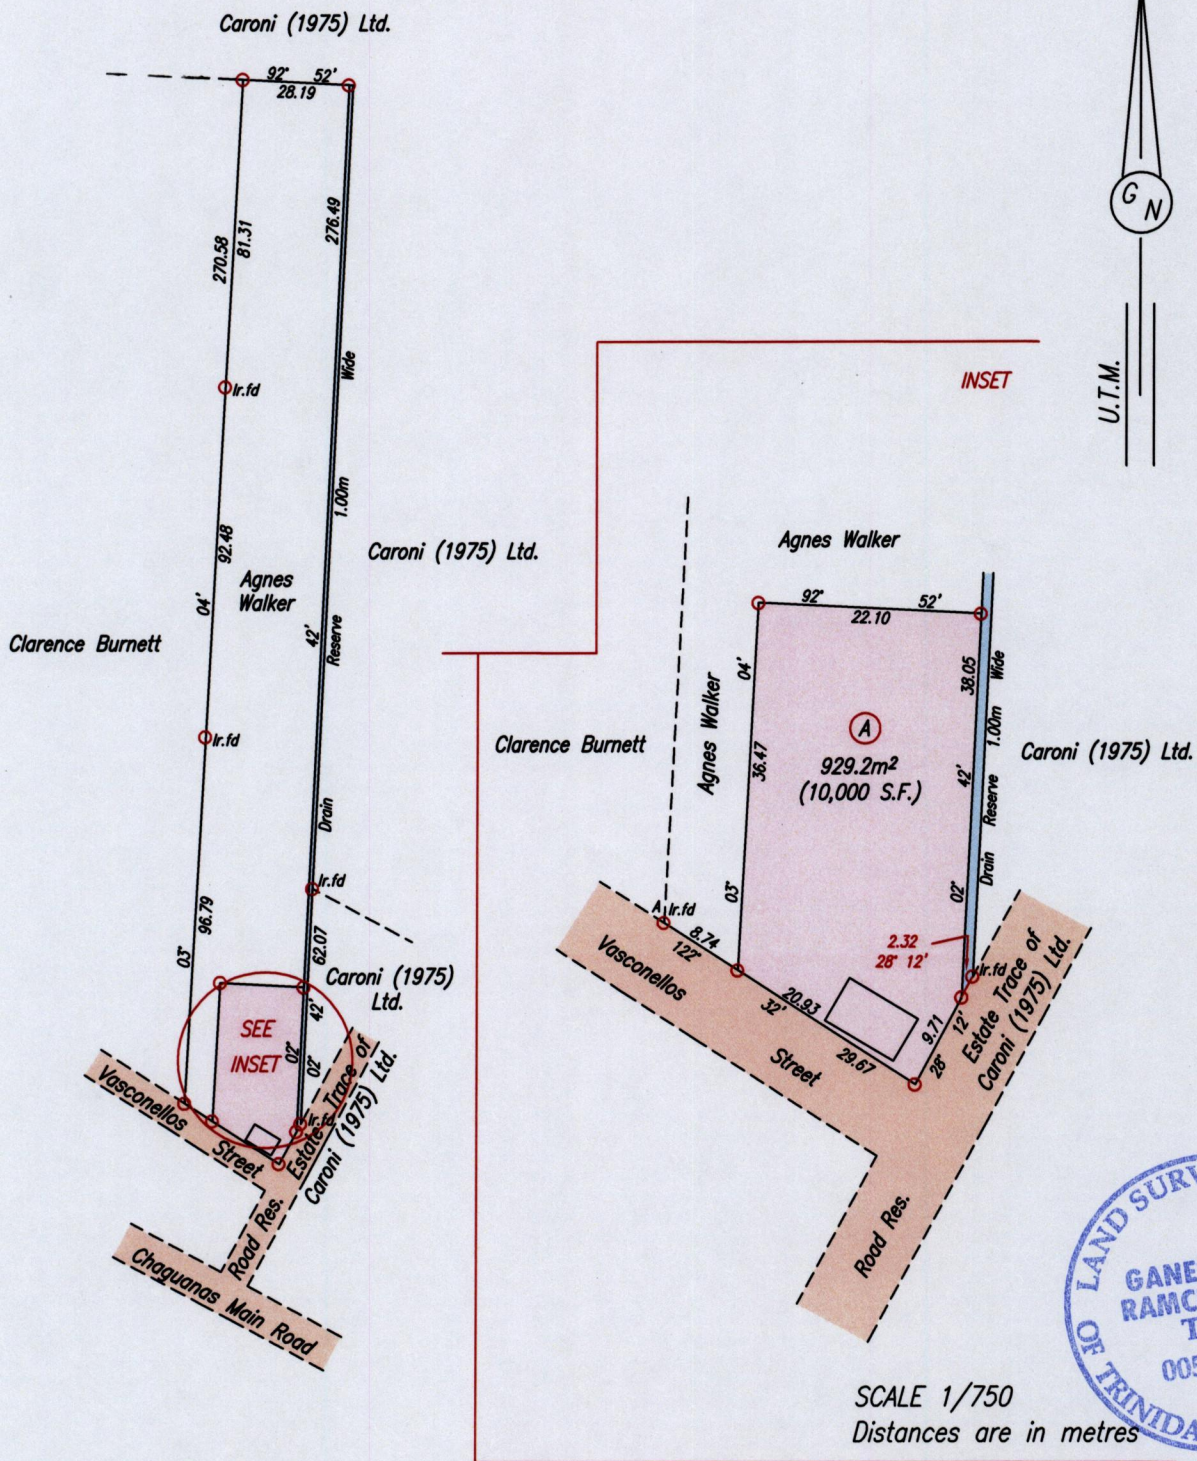

Point A
 Co-ordinates obtained by Hand Held G.P.S. (Nap. Datum Zone 20)
 Accuracy ± 5m
 E 673272m
 N 1162988m

SCALE 1/2000
 Distances are in metres

Note: To obtain Cassini bearing + 18 minutes
 ○ Denotes Iron put except otherwise stated
 Bearings are U.T.M. Grid based on Solar Observations
 Plan of a Parcel of land coloured pink in the Borough of Chaguanas
 Containing nine hundred and twenty nine point two square metres
 Surveyed by me, with due authority, on 7th December 2000 for Agnes Walker
 Certified Correct in accordance with Regulation 25 (1) of the Land Surveyors' Regulations 1998

Ganeshdath Ramcharitar
 10/14

MINISTRY OF FOOD PRODUCTION
 LAND AND MARINE AFFAIRS
 APR 13 2015
 +129
 Lands & Surveys Division

Entered on Trinidad & Tobago Land Surveyor 2015