


Process St# 109400

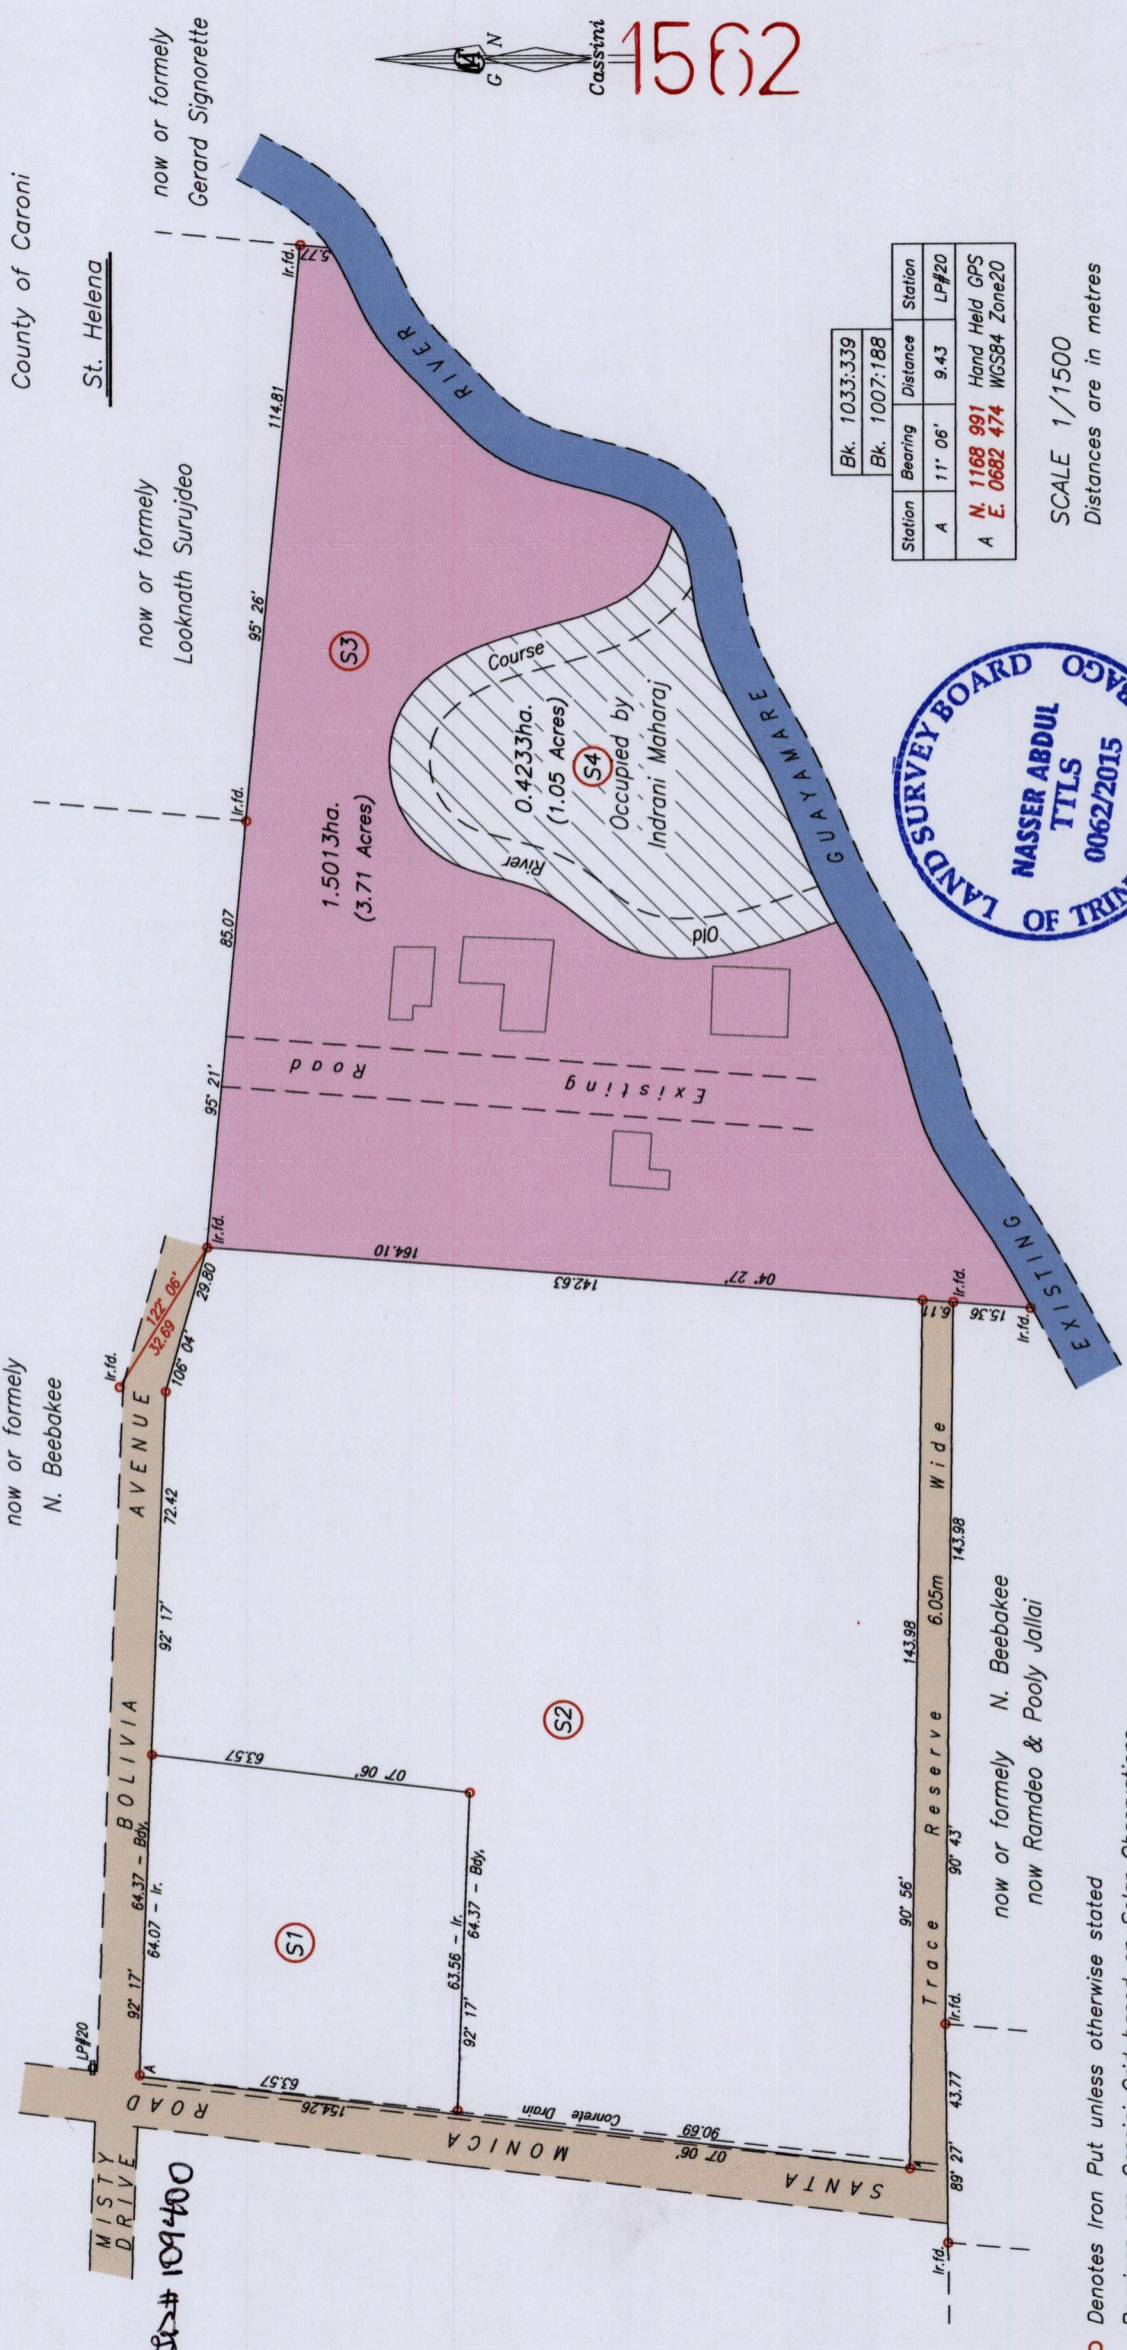

Bk. 1033:339	Bearing	Distance	Station
Bk. 1007:188	11° 06'	9.43	LP#20
Station A			
N: 1168 991 Hand Held GPS			
E: 0682 474 WGS84 Zone20			

SCALE 1/1500
 Distances are in metres



MINISTRY OF FOOD PRODUCTION
 1998, LAND AND MARINE AFFAIRS
 APR 13 2015
 #158
 Lands & Surveys Division

○ Denotes Iron Put unless otherwise stated
 Bearings are Cassini Grid based on Solar Observations
 PLAN of a Parcel of land coloured pink in the Ward of Cunupia
 Containing one point five zero one three hectares
 Surveyed by me, with due authority, in April 2014 Indrani Maharaj Persad
 Certified Correct In accordance with Regulation 25 (1) of the Land Surveyors' Regulations

Nasser Abdul

13th April 2015

Trinidad & Tobago Land Surveyor

Entered On.....

50