
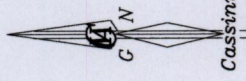


R.D. 10443/1973
R.D. 1239/1973

Ward of Cunupia
County of Caroni

St. Helena

Process 1511092916

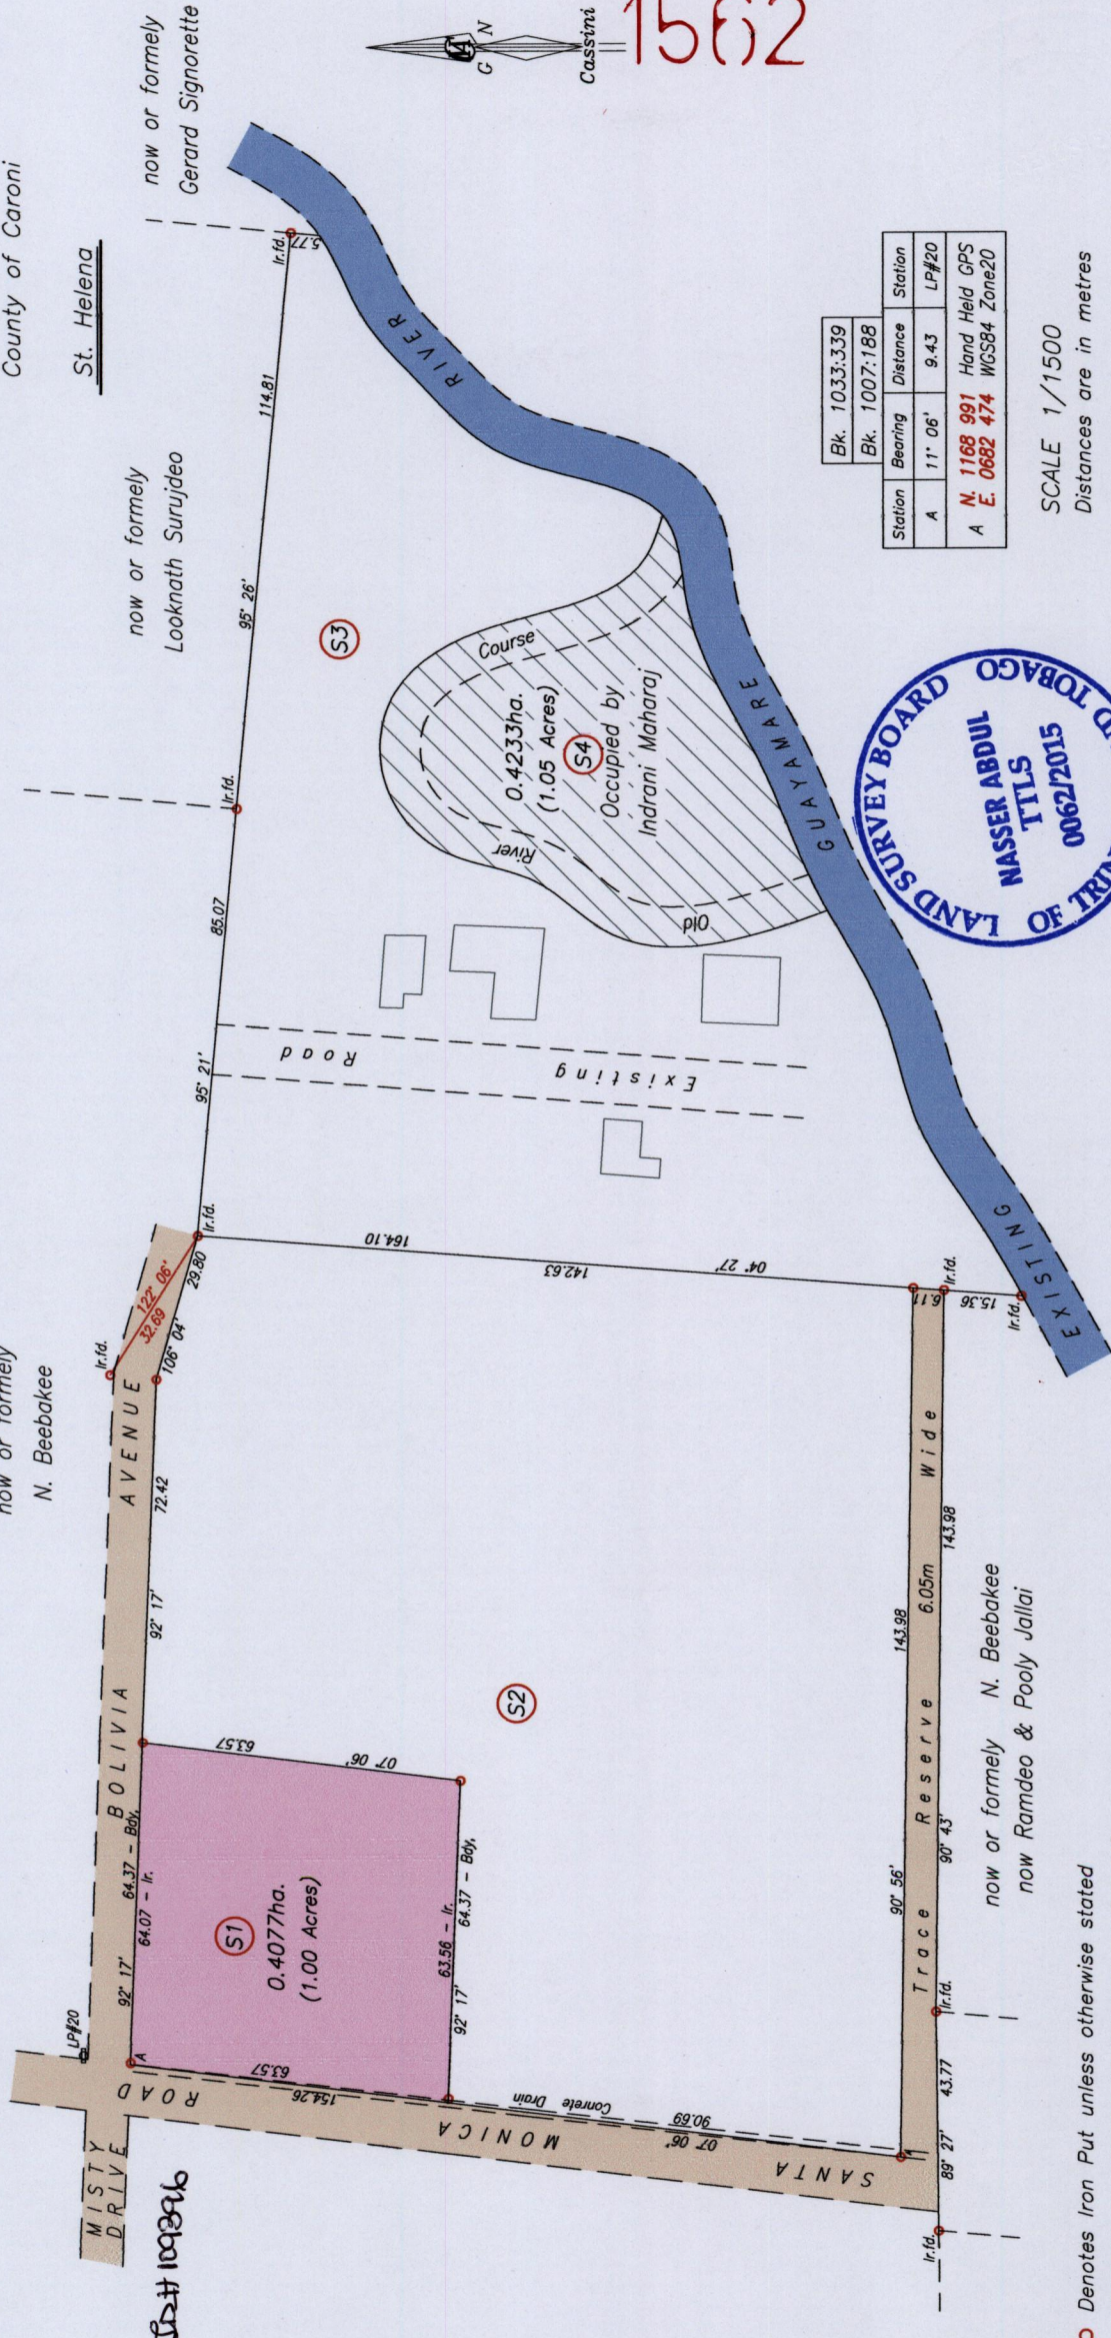

1562

Bk. 1033:339	Station	Bearing	Distance	Station
Bk. 1007:188	A	11° 06'	9.43	LP#20
A N: 1168 991 Hand Held GPS				
E: 0682 474 WGS84 Zone20				

SCALE 1/1500
Distances are in metres



- Denotes Iron Pin unless otherwise stated
- Bearings are Cassini Grid based on Solar Observations
- PLAN of a Parcel of land coloured pink in the Ward of Cunupia
- Containing zero point four zero seven seven hectares
- Surveyed by me, with due authority, in April 2014 Jagdai Cassie
- Certified Correct In accordance with Regulation 25 (1) of the Land Surveyors' Regulation

Nasser Abdul

51

13th April

MINISTRY OF FOOD PRODUCTION
LAND AND MARINE AFFAIRS
APR 13 2015
#1514
Lands & Surveys Division

Trinidad & Tobago Land Surveyor2015

Entered On.....