


R.D. 10443/1973  
R.D. 1239/1973

Cadastral Sheet D.4.A. 24E  
3/b

Ward of Cunupia  
County of Caroni

Process No. 109394

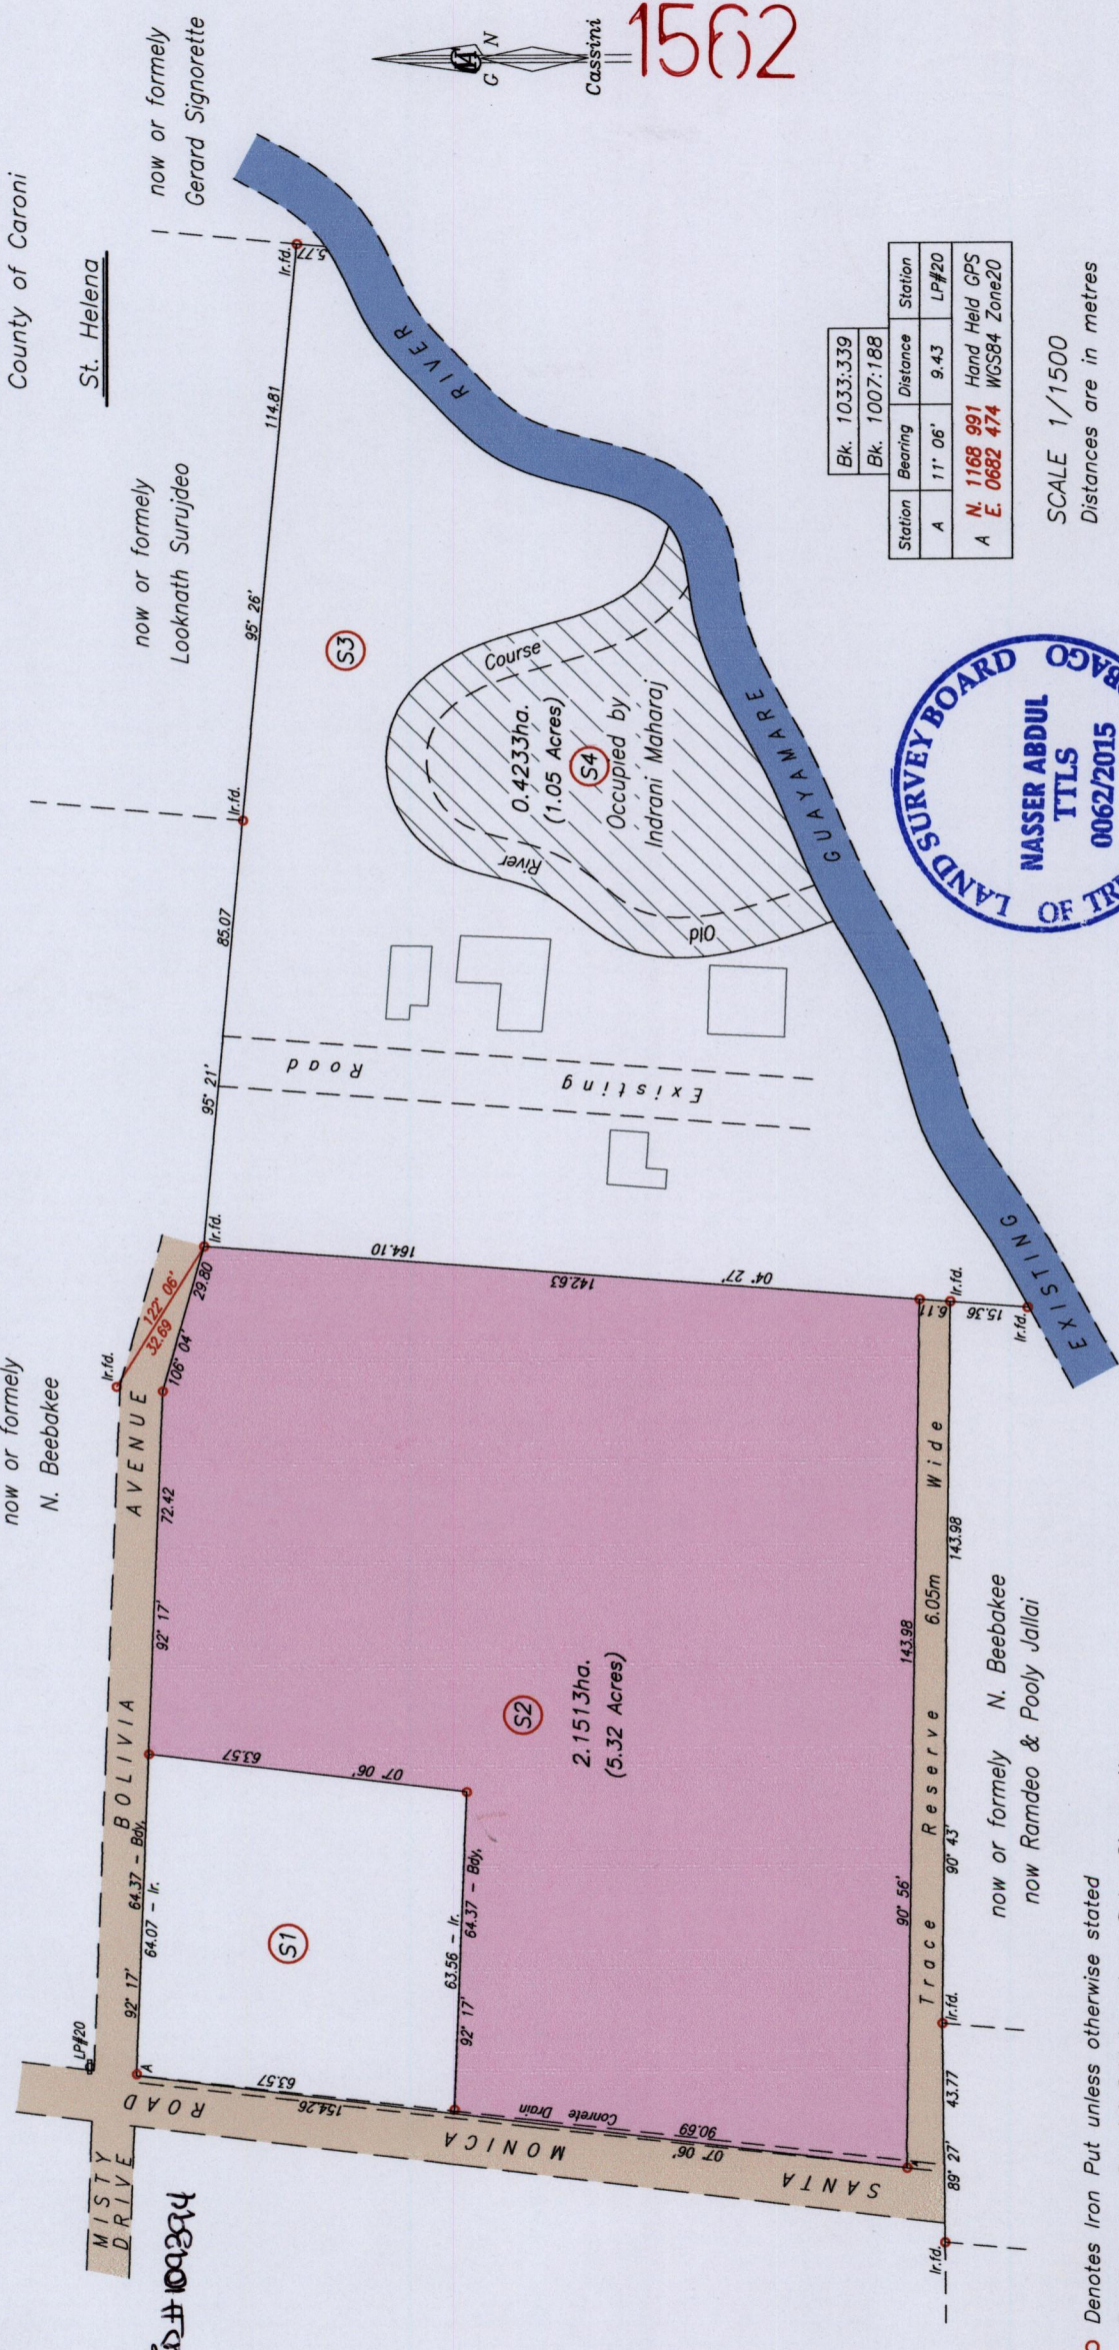

Bk. 1033:339	Station	Bearing	Distance	Station
Bk. 1007:188	A	11° 06'	9.43	LP#20
	A	N. 1168 991	Hand Held GPS	
		E. 0682 474	WGS84 Zone20	

SCALE 1/1500  
Distances are in metres



○ Denotes Iron Put unless otherwise stated  
Bearings are Cassini Grid based on Solar Observations  
PLAN of a Parcel of land coloured pink in the Ward of Cunupia  
Containing two point one five one three hectares  
Surveyed by me, with due authority, in April 2014 Jeewan Maharaj  
Certified Correct In accordance with Regulation 25 (1) of the Land Surveyors' Regulation

52  
Nasser Abdul  
Trinidad & Tobago Land Surveyor .....2015

MINISTRY OF LAND PRODUCTION  
LAND AND MARINE AFFAIRS  
APR 13 2015  
#155  
Lands & Surveys Division

Entered On.....