


1562

56

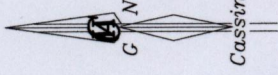


Bk. 1246:87

Wall  
--- Wire Fence

SCALE 1/750

Distances are in metres

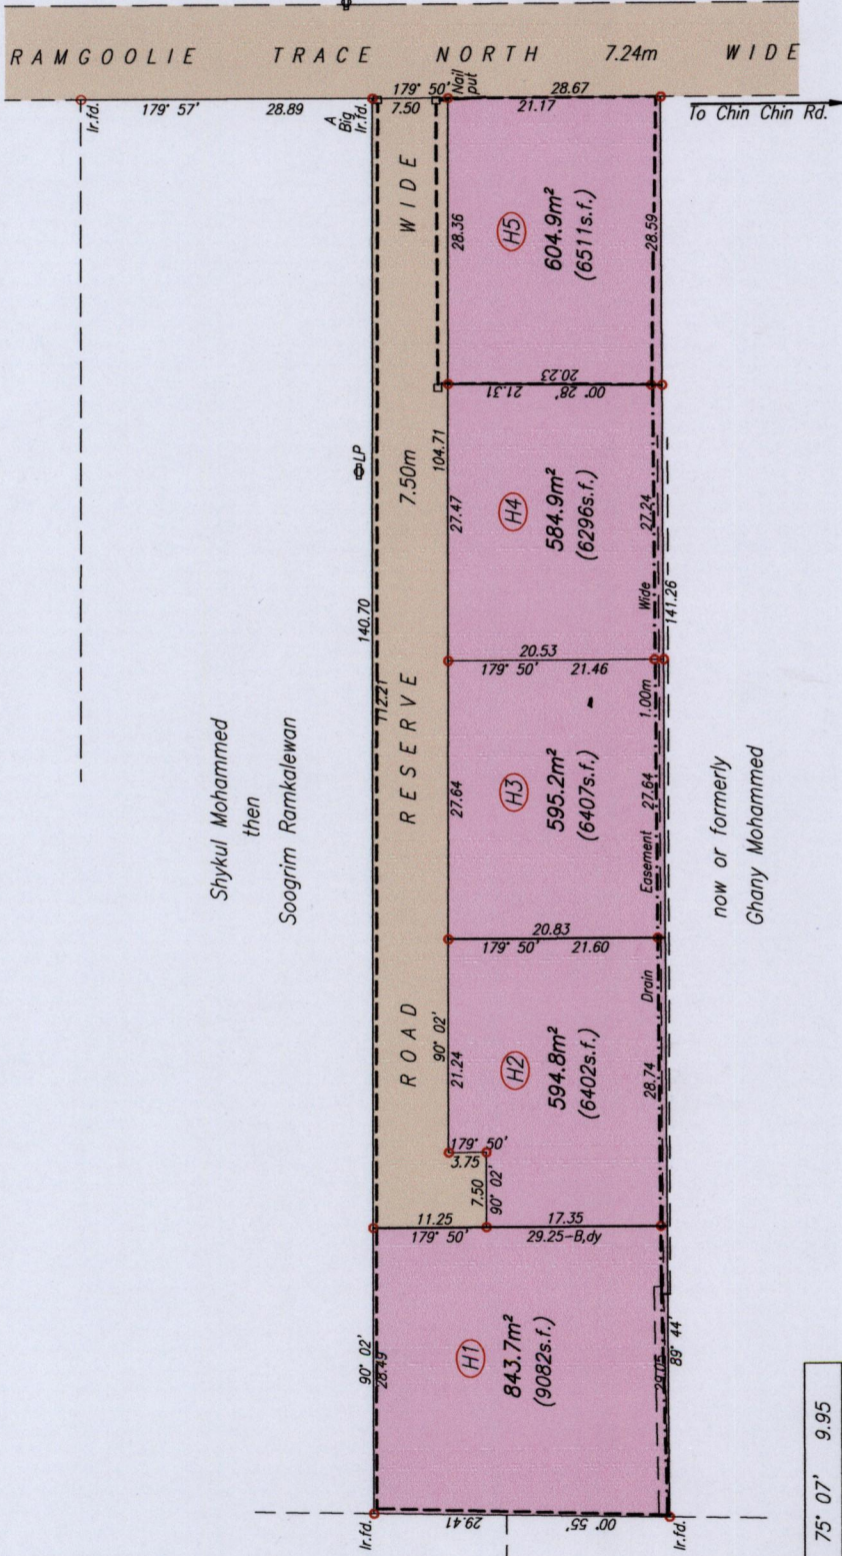

Process ID#109473

A - LP#17	75° 07'	9.95
A	N. 1167 662	Hand Held GPS
	E. 0678 861	WGS84 Zone20

○ Denotes Iron Put unless otherwise stated

Bearings are Cassini Grid based on Solar Observations

Plan of 5 Parcels of land coloured pink in the Ward of Cunupia

Containing together three two three point five square metres

Surveyed by me, with due authority, in March 2014 for Shameel Mohammed and Fareza Hosein

Certified Correct In accordance with Regulation 25 (1) of the Land Surveyors' Regulations 1998,

*Nasser Abdul*

*Fareza Hosein*

Trinidad & Tobago Land Surveyor.....2015

Entered On.....

