



23F
Cadastral Sheet D.2.D. 4/a

REDEFINITION PLAN

U.R.P.N.
R.P.O. Vol. 59 Fol. 359
C.T.Vol. 1434 Fol. 445

Process SD#1094234

Ward of Cunupia
County of Caroni
Vide Plan R.H. 21
Bk. 935 Fol. 19
Bk. 1289 Fol. 108
G.A. 188

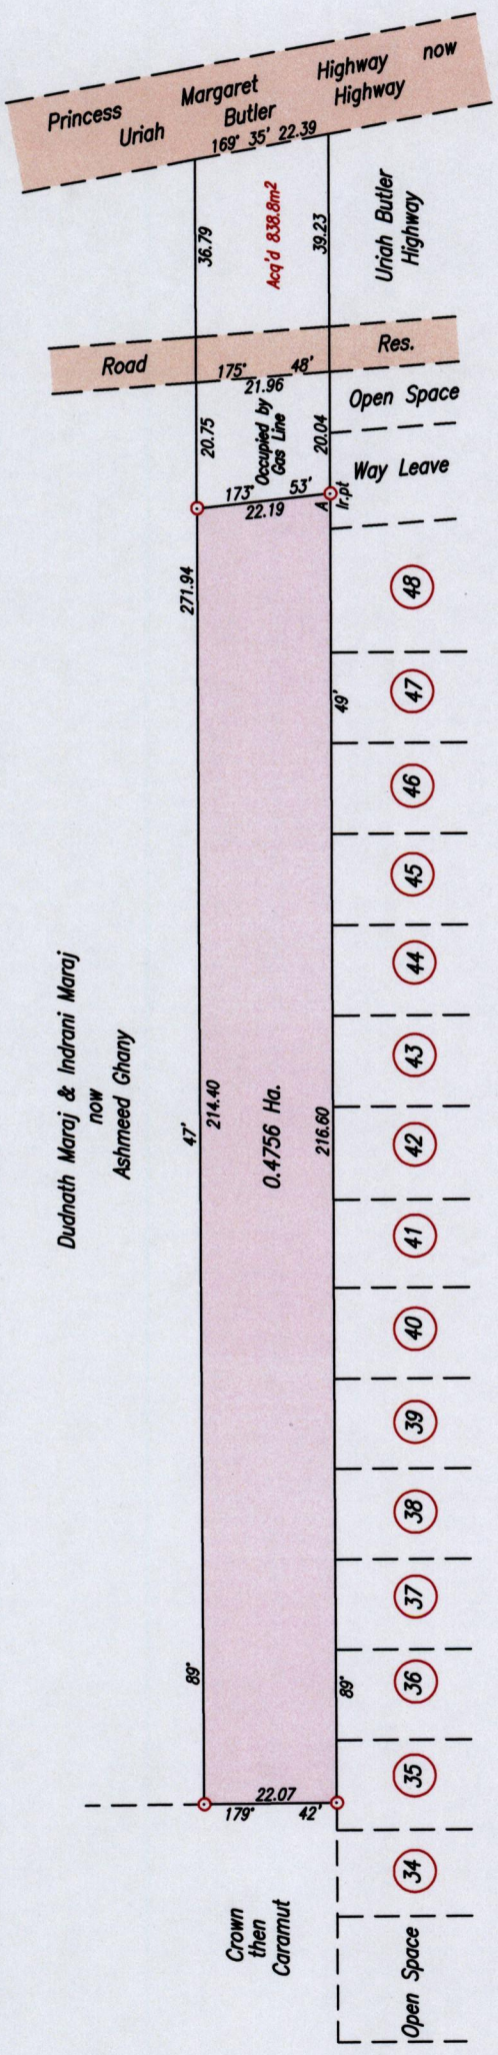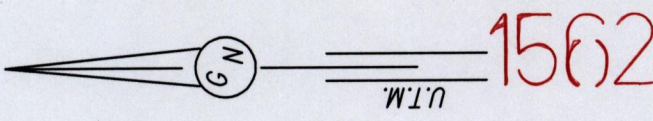

Note: To obtain Cassini bearing + 18 minutes
○ Denotes Iron found except otherwise stated
Bearings are U.T.M. Grid based on Solar Observations
Plan of a Parcel of land coloured pink in the Ward of Cunupia
Containing zero point four seven five six hectare
Surveyed by me, with due authority, on 8th April 2015 for Ashmeed Ghany
Certified Correct in accordance with Regulation 25 (1) of the Land Surveyors' Regulations 1998

J. Ganeshdath Ramcharitar 17/4
Trinidad & Tobago Land Surveyor
Entered on 2015



SCALE 1/1250
Distances are in metres
Point A
Co-ordinates obtained by Hand Held G.P.S. (Nap. Datum Zone 20)
Accuracy ± 3m
E 672836m
N 1169277m



59

49P